


# Premium Booth 3mW x 3mD One side open

SD-E-9  
3mW x 3mD x 3.5mH

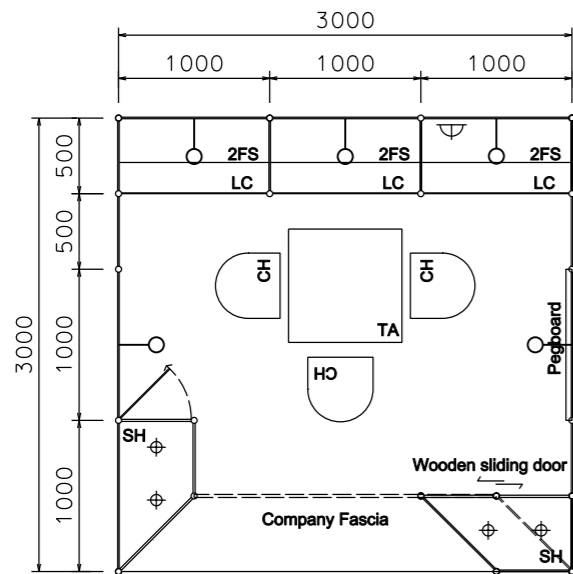

Company Fascia  
Panel in colour laminate stickers  
-Respect M-3176)  
-Respect M-3173)  
-company name letters in white

Panel in colour sticker lamination  
-(Respect M-3176)

Glass showcase with  
white wooden sliding door  
(1000mmW x500mmD x2500mmH)  
with 2x 50W halogen downlight)

Glass showcase with  
white wooden swing door  
(1000mmW x500mmD x2500mmH)  
with 2x 50W halogen downlight)


Plywd panel in colour sticker laminations  
-(Respect M-3176)  
-(Respect M-3173)



COLOUR PERSPECTIVE N.T.S.

PLAN

PERSPECTIVE N.T.S.

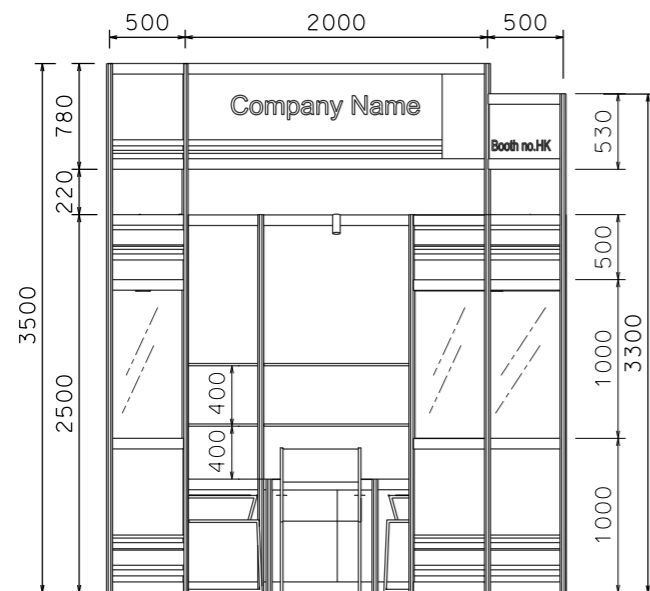

FRONT ELEVATION

BOOTH SPECIFICATION		QTY
	Front glass showcase in sticker lamination with white wooden swing door. 2 x (50W) halogen downlight (1m W x 0.5mD x 2.5m H)	1
	Front glass showcase in sticker lamination with white wooden sliding doors. 2 x (50W) halogen downlight (1m W x 0.5mD x 2.5m H)	1
	Lockable cabinet (1mL x 0.5mD x 0.75mH)	3
	Wooden shelf (flat) (1mL x 0.3mD)	6
	Pegboard with 30 hooks (1mW x 2.5mH)	1
	Square meeting table (0.7m X0.7m x 0.75mH)	1
	Black leather chair	3
	Longarmed spotlight w/23 watt energy saving lamp (yellow)	5
	500w Square pin power socket	1

FILE PATH - L:\Local Fair Premium Booth 2011\SD-Layouts\SD-E layout\SD-C-2dLayout.dgn



NOTES UNLESS OTHERWISE SPECIFIED ALL DIMENSIONS ARE IN MM.

.....  
.....  
.....

.....  
.....  
.....

REVISION

05-01-2009  
07-01-2009  
15-01-2009  
21-01-2009  
12-05-2009  
18-05-2009  
15-07-2009  
20-01-2010

DATE: 20-01-2010

SCALE: 1 : 50 (A3)

DRAWN BY: ..

CHECKED BY: .....

TITLE

Premium Booth SD-E-9

PROJECT

PREMIUM BOOTH 3m x 3m


DATE: XXXXXXXX

SHEET


SD-E01

# Premium Booth 3mW x 3mD Left Corner booth


SD-E-9-L Cnr  
3mW x 3mD x 3.5mH

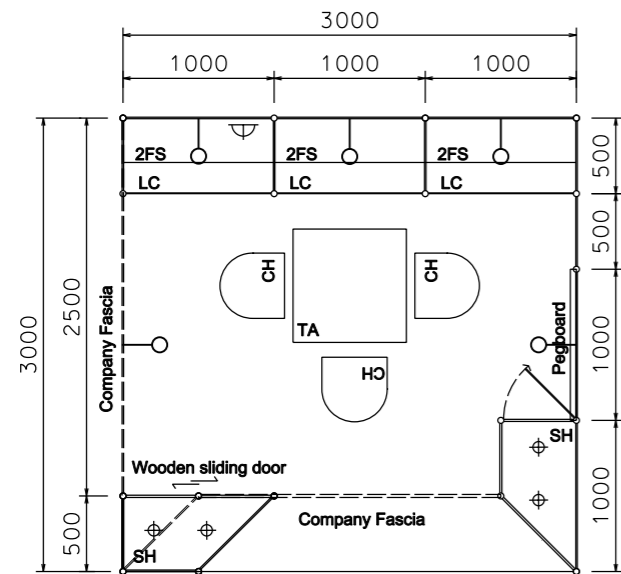


PLAN

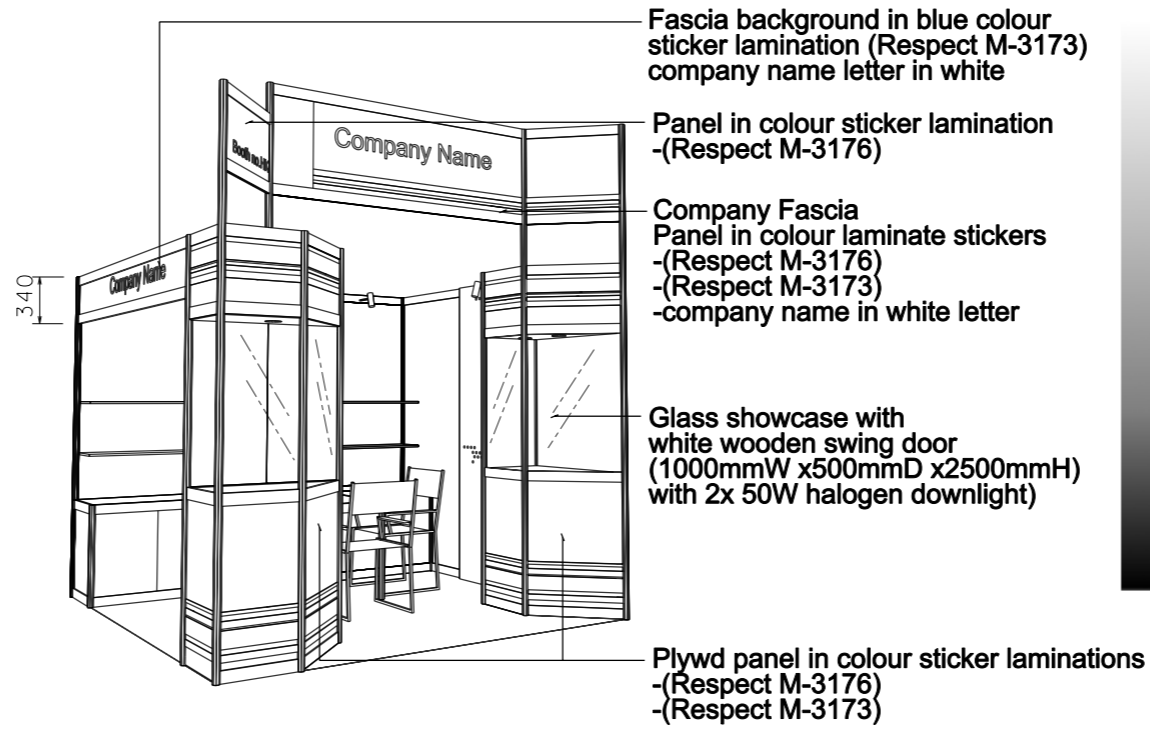

PERSPECTIVE N.T.S.

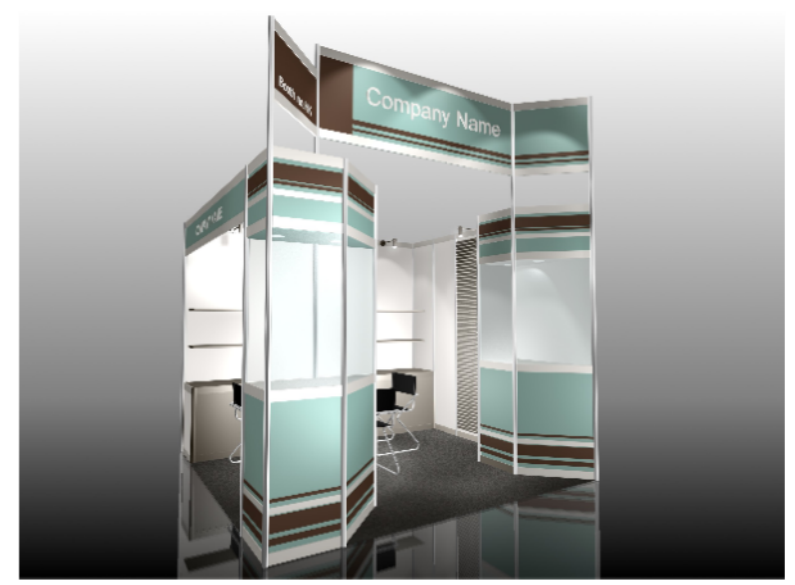

COLOUR PERSPECTIVE N.T.S.

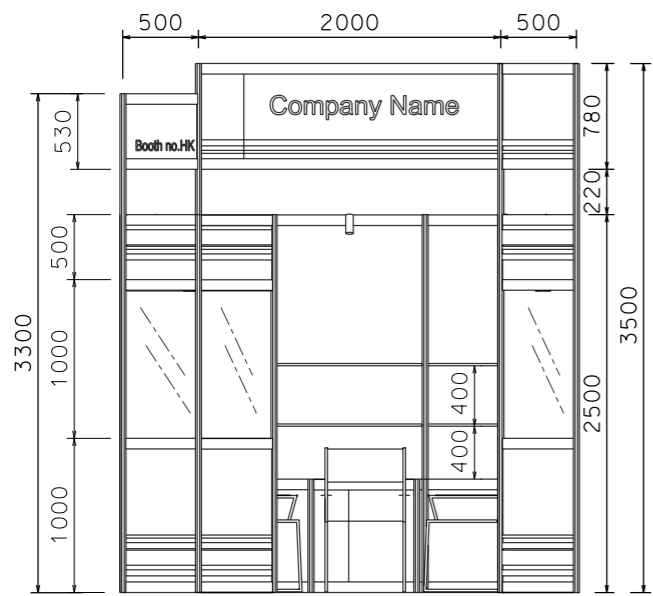

FRONT ELEVATION

BOOTH SPECIFICATION		QTY
	Front glass showcase in sticker lamination with white wooden swing door. 2 x (50W) halogen downlight (1m W x 0.5mD x 2.5m H)	1
	Front glass showcase in sticker lamination with white wooden sliding doors. 2 x (50W) halogen downlight (1m W x 0.5mD x 2.5m H)	1
	Lockable cabinet (1mL x 0.5mD x 0.75mH)	3
	Wooden shelf (flat) (1mL x 0.3mD)	6
	Pegboard with 30 hooks (1mW x 2.5mH)	1
	Square meeting table (0.7m X 0.7m x 0.75mH)	1
	Black leather chair	3
	Longarmed spotlight w/23 watt energy saving lamp (yellow)	5
	500w Square pin power socket	1

FILE PATH - L:\Local Fair Premium Booth 2011\SD-Layouts\SD-E layout\SD-C-2dLayout.dgn



**NOTES** UNLESS OTHERWISE SPECIFIED ALL DIMENSIONS ARE IN MM.

.....

.....

.....

**REVISION**  
20-05-2009  
20-01-2010

**DATE:** 20-01-2010  
**SCALE:** 1 : 50 (A3)  
**DRAWN BY:** ..  
**CHECKED BY:** .....


**TITLE**  
Premium Booth  
SD-E-9  
L-Corner

**PROJECT**  
PREMIUM BOOTH  
3m x 3m  
Corner  
DATE: XXXXXXXX


**SHEET**  
SD-E01b

# Premium Booth 3mW x 3mD Right Corner booth


SD-E-9-R Cnr  
3mW x 3mD x 3.5mH

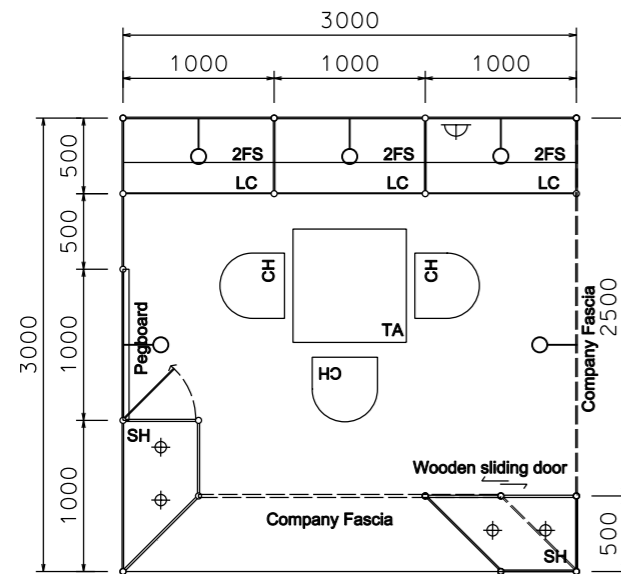


PLAN

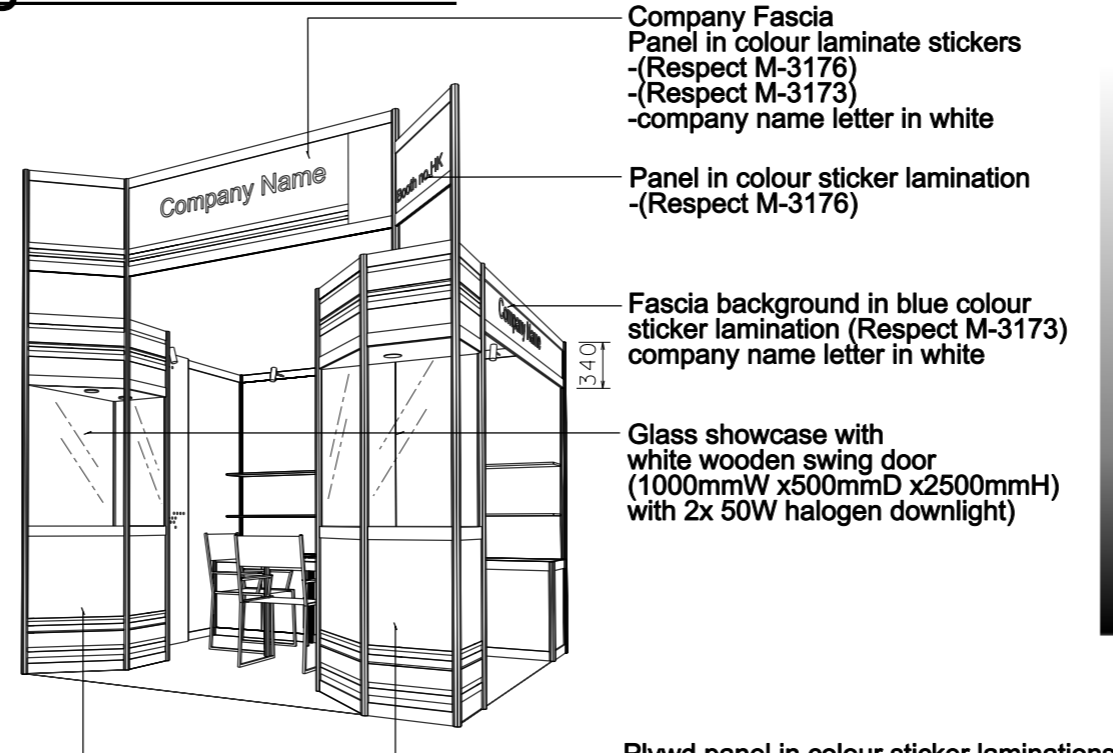

PERSPECTIVE N.T.S.

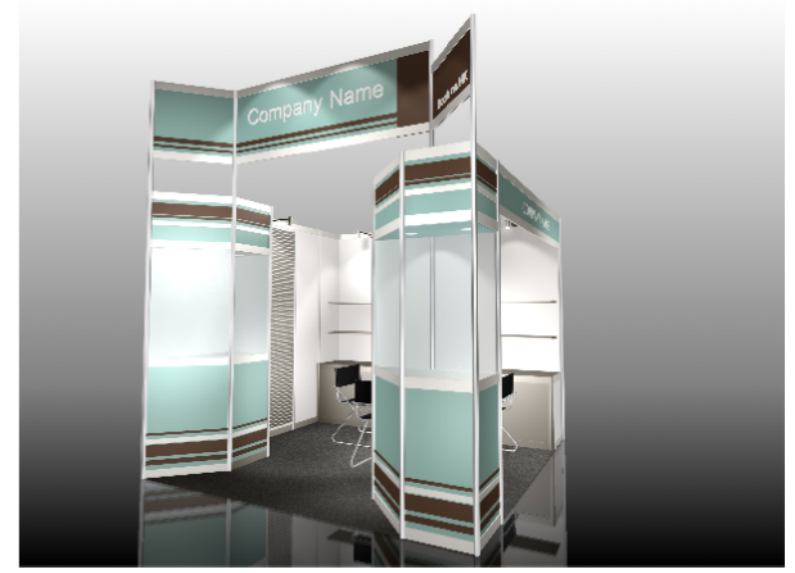

COLOUR PERSPECTIVE N.T.S.

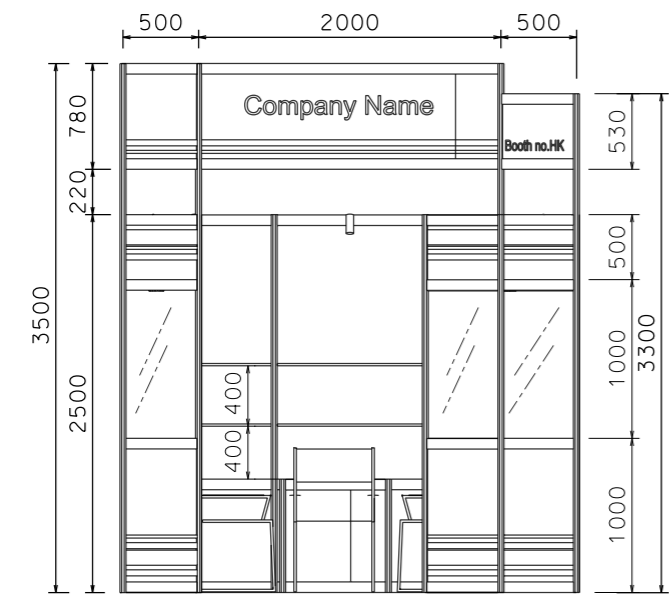

FRONT ELEVATION

BOOTH SPECIFICATION		QTY
	Front glass showcase in sticker lamination with white wooden swing door. 2 x (50W) halogen downlight (1m W x 0.5mD x 2.5m H)	1
	Front glass showcase in sticker lamination with white wooden sliding doors. 2 x (50W) halogen downlight (1m W x 0.5mD x 2.5m H)	1
	Lockable cabinet (1mL x 0.5mD x 0.75mH)	3
	Wooden shelf (flat) (1mL x 0.3mD)	6
	Pegboard with 30 hooks (1mW x 2.5mH)	1
	Square meeting table (0.7m X 0.7m x 0.75mH)	1
	Black leather chair	3
	Longarmed spotlight w/23 watt energy saving lamp (yellow)	5
	500w Square pin power socket	1

FILE PATH - L:\Local Fair Premium Booth 2011\SD-Layouts\SD-E layout\SD-C-2dLayout.dgn



**NOTES** UNLESS OTHERWISE SPECIFIED ALL DIMENSIONS ARE IN MM.

.....

.....

.....

**REVISION**  
20-05-2009 .  
20-01-2010

**DATE:** 20-01-2010  
**SCALE:** 1 : 50 (A3)  
**DRAWN BY:** ..  
**CHECKED BY:** .....

**TITLE**  
Premium Booth  
SD-E-9  
R-Corner


**PROJECT**  
PREMIUM BOOTH  
3m x 3m  
Corner  
DATE: XXXXXXXX

**SHEET**  
SD-E01a




# Premium Booth 5mW x 3mD One side open

SD-E-W15  
5mW x 3mD x 3.5mH

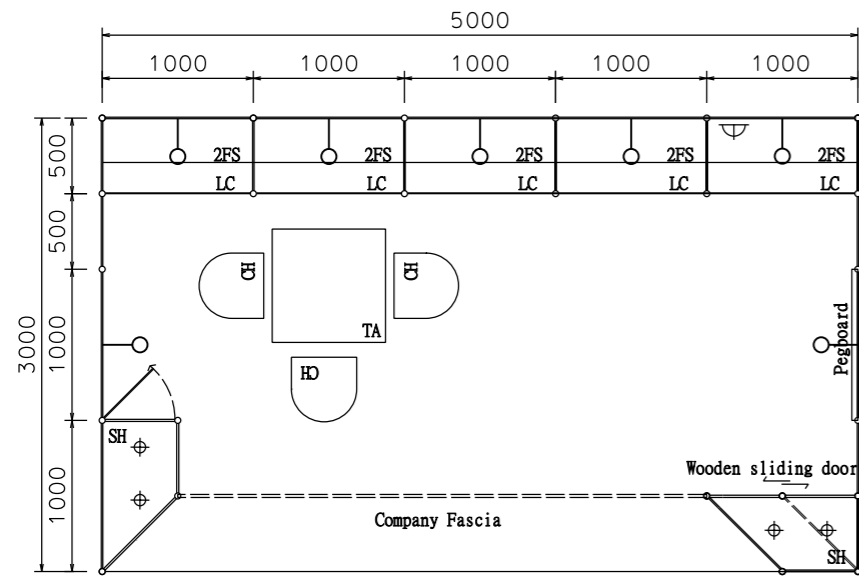


PLAN

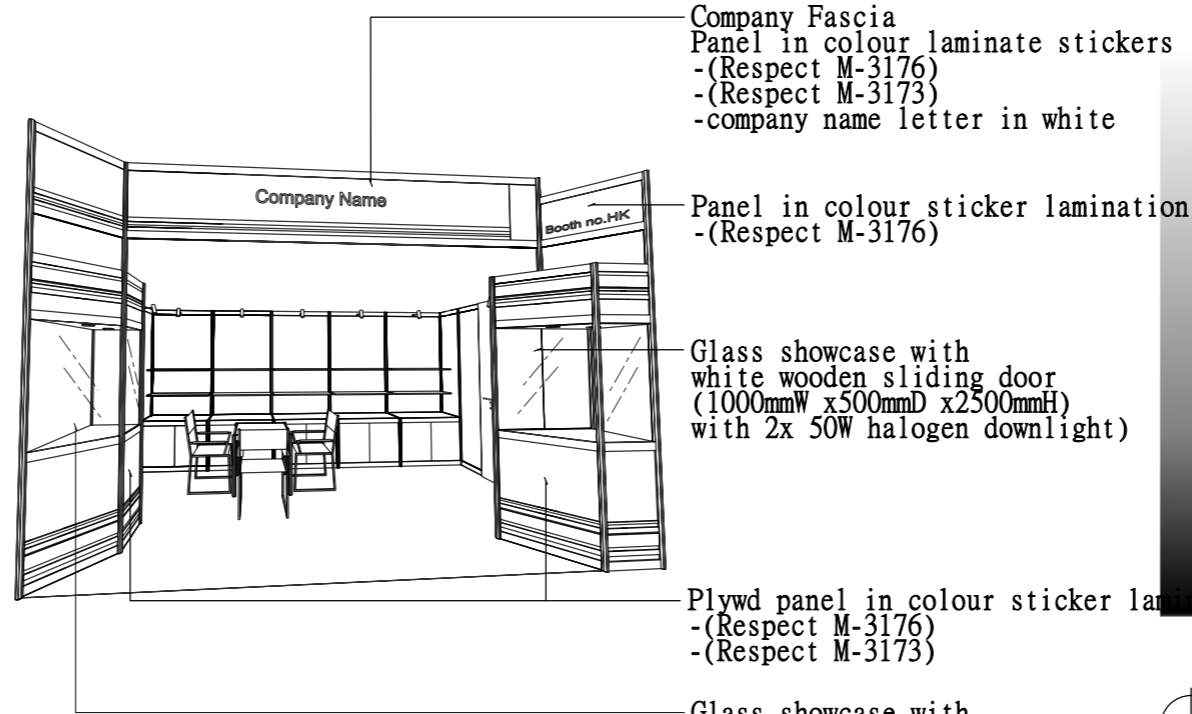

PERSPECTIVE N.T.S



COLOUR PERSPECTIVE N.T.S

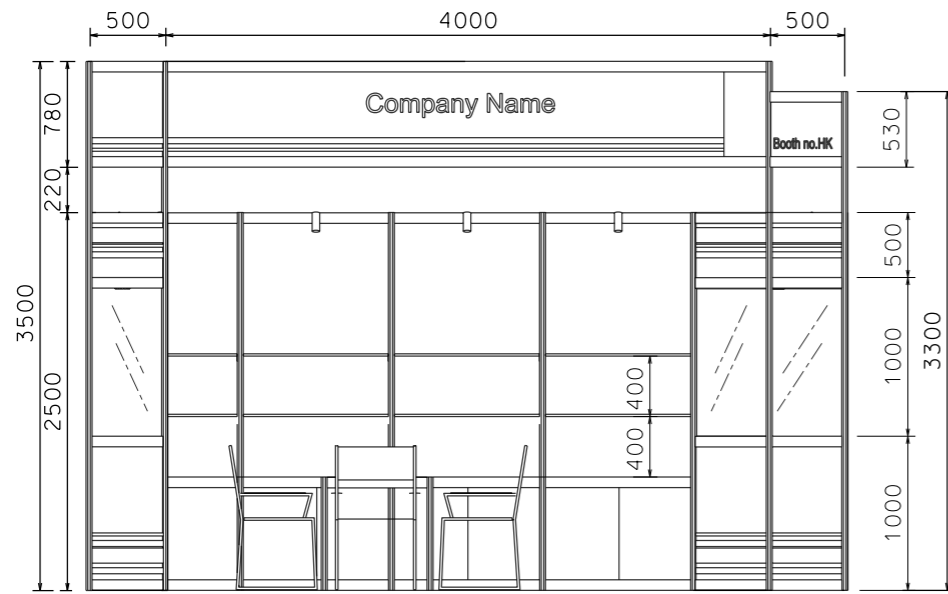

FRONT ELEVATION

BOOTH SPECIFICATION		QTY
	Front glass showcase in sticker lamination with white wooden swing door. 2 x (50W) halogen downlight (1m W x 0.5mD x 2.5m H)	
	Front glass showcase in sticker lamination with white wooden sliding doors. 2 x (50W) halogen downlight (1m W x 0.5mD x 2.5m H)	
	Lockable cabinet (1mL x 0.5mD x 0.75mH)	5
	Wooden shelf (flat) (1mL x 0.3mD)	10
	Pegboard with 30 hooks (1mW x 2.5mH)	1
	Square meeting table (0.7m X 0.7m x 0.75mH)	1
	Black leather chair	3
	Longarmed spotlight w/23 watt energy saving lamp (yellow)	7
	500w Square pin power socket	1

FILE PATH - L:\Local Fair Premium Booth 2011\SD-Layouts\SD-E layout\SD-C-2dLayout.dgn



**NOTES** UNLESS OTHERWISE SPECIFIED ALL DIMENSIONS ARE IN MM.

.....  
.....  
.....

.....  
.....  
.....

**REVISION**  
16-07-2009  
20-01-2010

**DATE:** 20-01-2010  
**SCALE:** 1 : 50 (A3)  
**DRAWN BY:** ..  
**CHECKED BY:** .....


**TITLE**  
Premium Booth  
SD-E-W15

**PROJECT**  
PREMIUM BOOTH  
5m x 3m  
DATE: XXXXXXXX


**SHEET**  
SD-E04

# Premium Booth 5mW x 3mD Left Corner Booth

SD-E-W15-L\_Cnr  
5mW x 3mD x 3.5mH

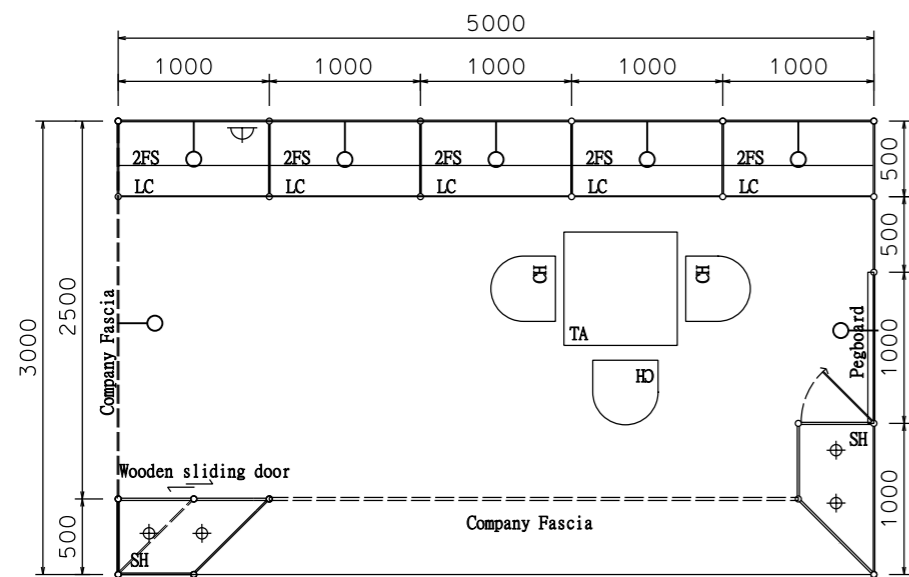

PLAN

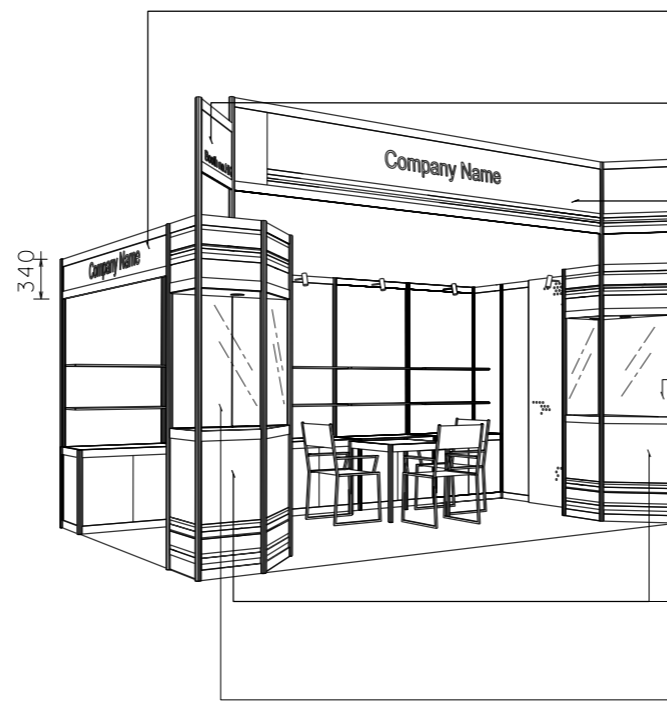

PERSPECTIVE N.T.S.

Fascia background in blue colour sticker lamination (Respect M-3173)  
company name letter in white


Panel in colour sticker lamination  
-(Respect M-3176)

Company Fascia  
Panel in colour laminate stickers  
-(Respect M-3176)  
-(Respect M-3173)  
-company name letter in white


Glass showcase with white wooden swing door  
(1000mmW x500mmD x2500mmH)  
with 2x 50W halogen downlight)

Plywd panel in colour sticker laminations  
-(Respect M-3176)  
-(Respect M-3173)

Glass showcase with white wooden sliding door  
(1000mmW x500mmD x2500mmH)  
with 2x 50W halogen downlight)

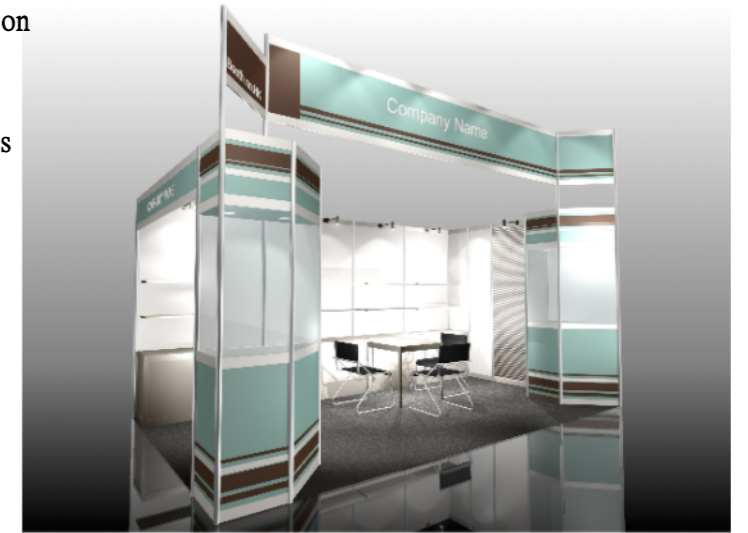

COLOUR PERSPECTIVE N.T.S.

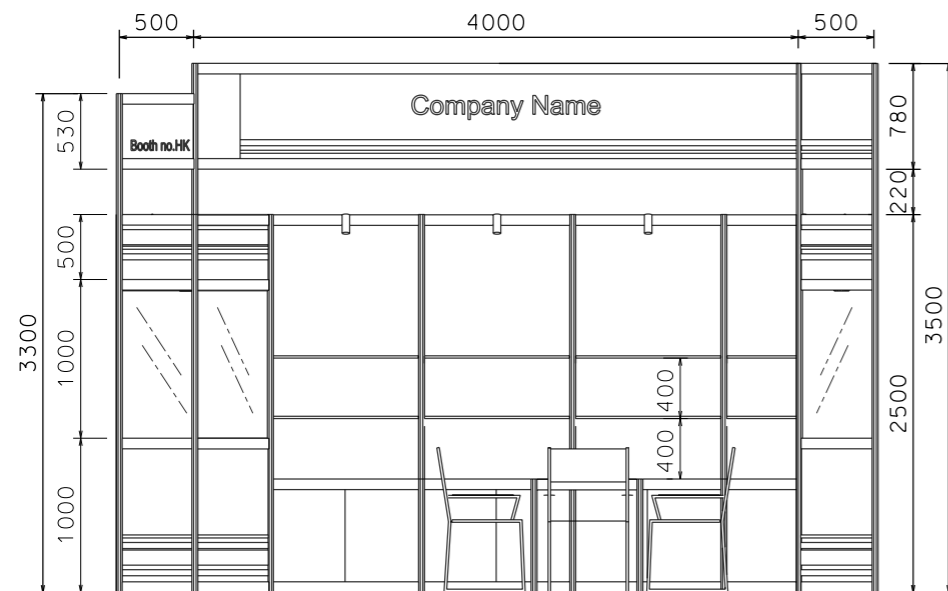

FRONT ELEVATION

BOOTH SPECIFICATION	QTY
Front glass showcase in sticker lamination with white wooden swing door. 2 x (50W) halogen downlight (1m W x 0.5mD x 2.5m H)	
Front glass showcase in sticker lamination with white wooden sliding doors. 2 x (50W) halogen downlight (1m W x 0.5mD x 2.5m H)	
Lockable cabinet (1mL x 0.5mD x 0.75mH)	5
Wooden shelf (flat) (1mL x 0.3mD)	10
Pegboard with 30 hooks (1mW x 2.5mH)	1
Square meeting table (0.7m X0.7m x 0.75mH)	1
Black leather chair	3
Longarmed spotlight w/23 watt energy saving lamp (yellow)	7
500w Square pin power socket	1

FILE PATH - L:\Local Fair Premium Booth 2011\SD-Layouts\SD-E layout\SD-C-2dLlayout.dgn



NOTES UNLESS OTHERWISE SPECIFIED ALL DIMENSIONS ARE IN MM.

.....  
.....  
.....

.....  
.....  
.....

REVISION  
16-07-2009  
30-10-2009  
20-01-2010

DATE: 20-01-2010  
SCALE: 1 : 50 (A3)  
DRAWN BY: ..  
CHECKED BY: .....

TITLE  
Premium Booth  
SD-E-W15  
L-Corner


PROJECT  
PREMIUM BOOTH  
5m x 3m  
Corner  
DATE: XXXXXXXX

SHEET


SD-E04b

# Premium Booth 5mW x 3mD Right Corner Booth


SD-E-W15-R\_Cnr  
5mW x 3mD x 3.5mH

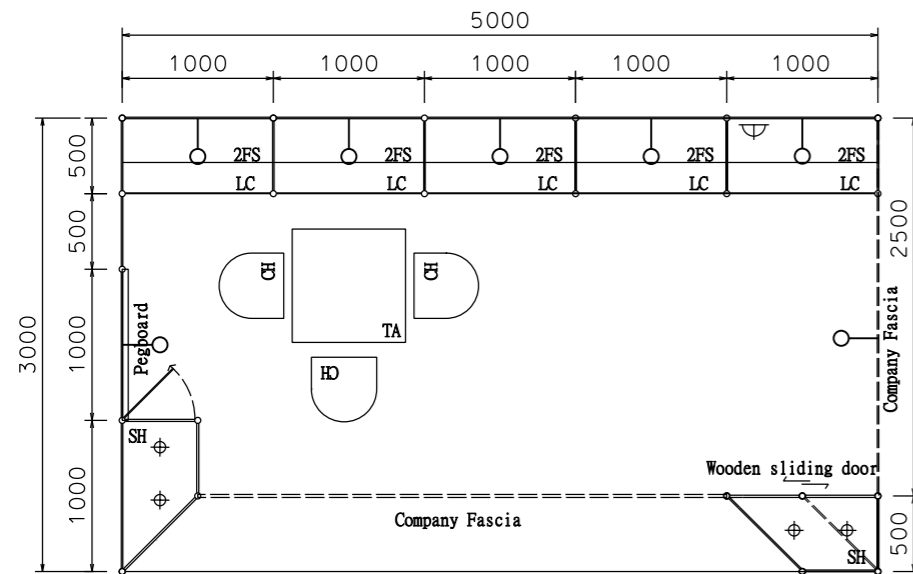


PLAN

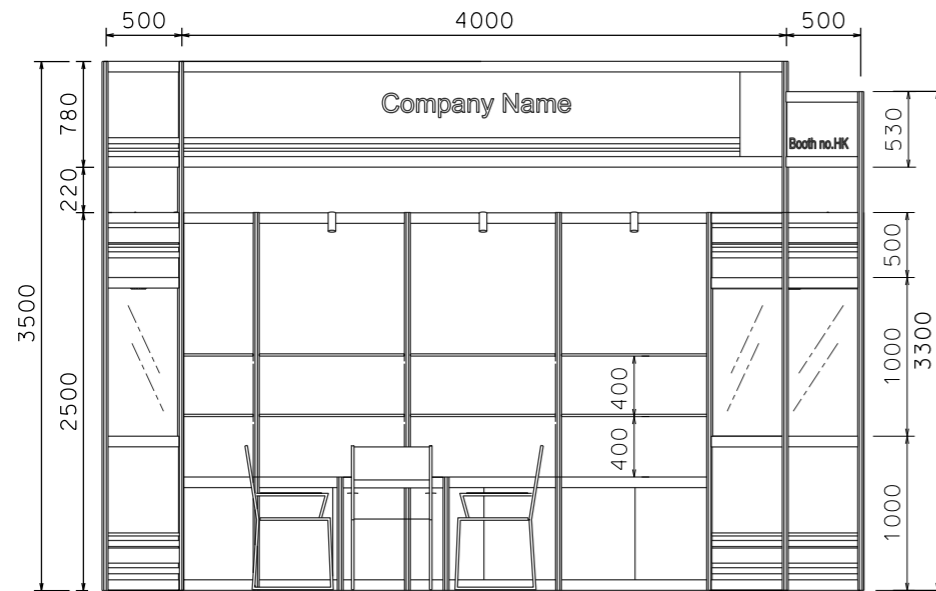

FRONT ELEVATION

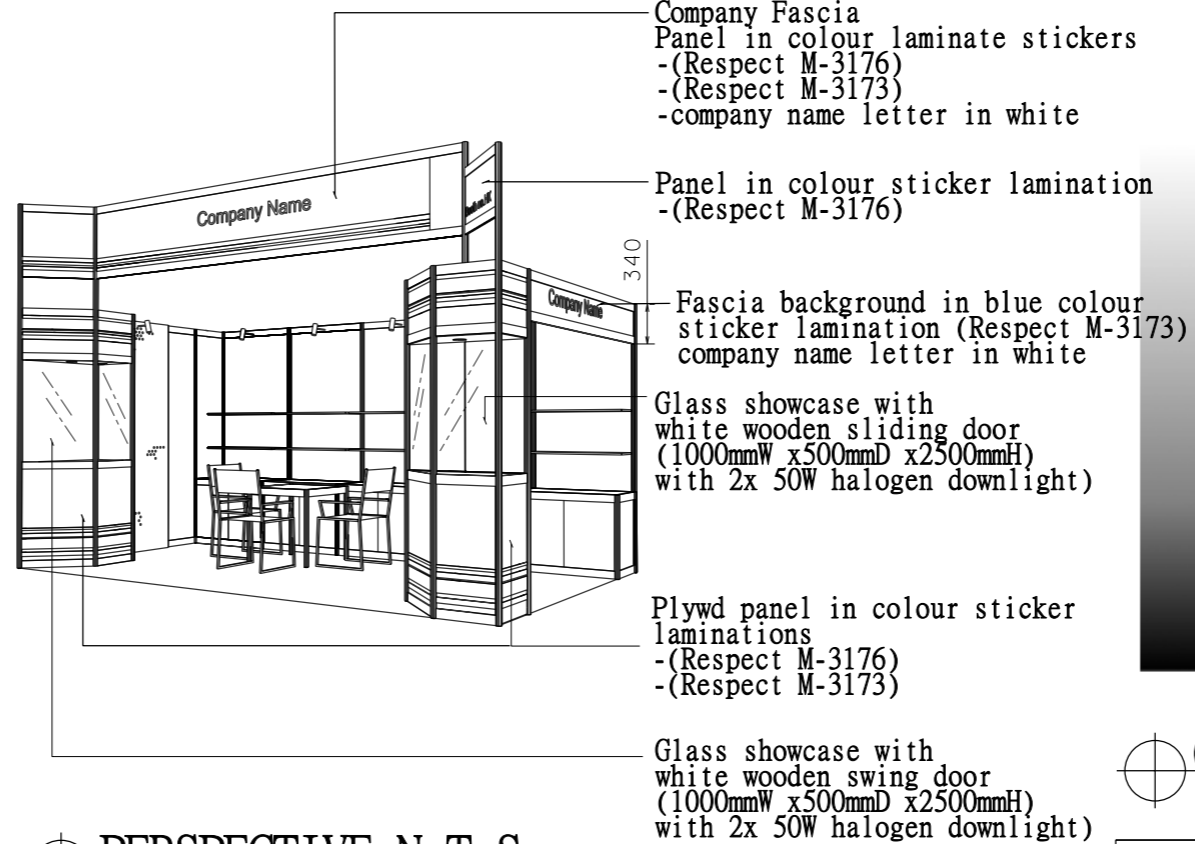

PERSPECTIVE N.T.S

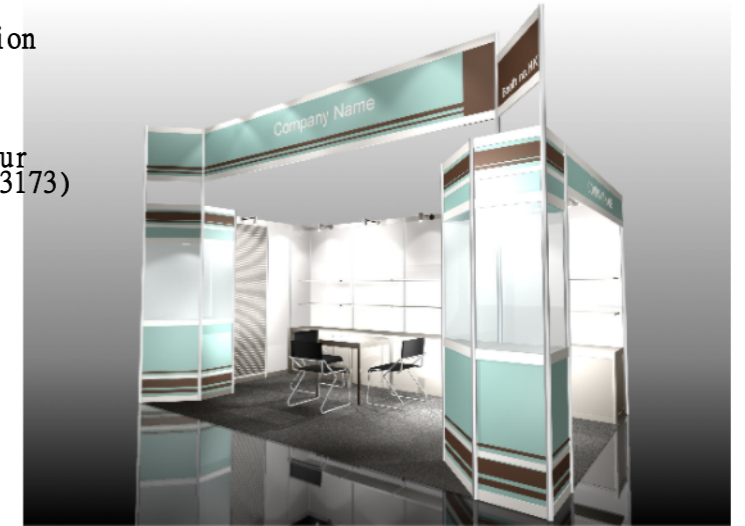

COLOUR PERSPECTIVE N.T.S

BOOTH SPECIFICATION		QTY
	Front glass showcase in sticker lamination with white wooden swing door. 2 x (50W) halogen downlight (1m W x 0.5mD x 2.5m H)	
	Front glass showcase in sticker lamination with white wooden sliding doors. 2 x (50W) halogen downlight (1m W x 0.5mD x 2.5m H)	
	Lockable cabinet (1mL x 0.5mD x 0.75mH)	5
	Wooden shelf (flat) (1mL x 0.3mD)	10
	Pegboard with 30 hooks (1mW x 2.5mH)	1
	Square meeting table (0.7m X0.7m x 0.75mH)	1
	Black leather chair	3
	Longarmed spotlight w/23 watt energy saving lamp (yellow)	7
	500w Square pin power socket	1

FILE PATH - L:\Local Fair Premium Booth 2011\SD-Layouts\SD-E layout\SD-C-2dLayout.dgn



NOTES UNLESS OTHERWISE SPECIFIED ALL DIMENSIONS ARE IN MM.

.....  
.....  
.....

.....  
.....  
.....

REVISION  
16-07-2009  
30-10-2009  
20-01-2010

DATE: 20-01-2010  
SCALE: 1 : 50 (A3)  
DRAWN BY: ..  
CHECKED BY: .....

TITLE  
Premium Booth  
SD-E-W15  
R-Corner

PROJECT  
PREMIUM BOOTH  
5m x 3m  
Corner  
DATE: XXXXXXXX

SHEET  
SD-E04a