


Premium Booth 3mW x 3mD One side open

SD-E-9
3mW x 3mD x 3.5mH




- Company Fascia
Panel in colour laminate stickers
-Respect M-3176)
-Respect M-3173)
-company name letters in white
- Panel in colour sticker lamination
-(Respect M-3176)
- Glass showcase with white wooden sliding door
(1000mmW x500mmD x2500mmH)
with 2x 50W halogen downlight)
- Glass showcase with white wooden swing door
(1000mmW x500mmD x2500mmH)
with 2x 50W halogen downlight)
- Plywd panel in colour sticker laminations
-(Respect M-3176)
-(Respect M-3173)

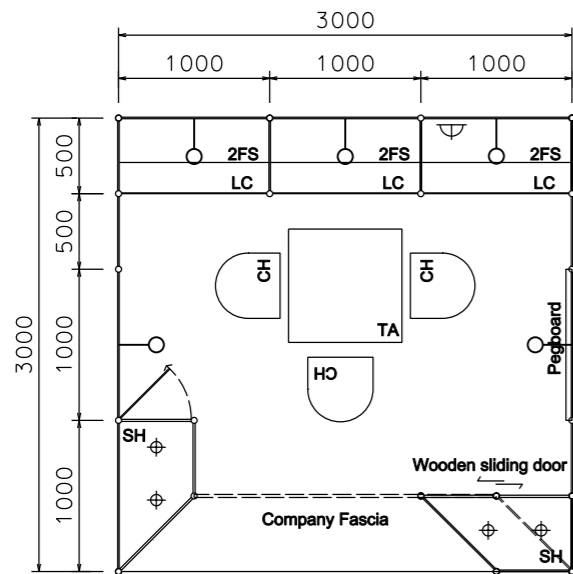

COLOUR PERSPECTIVE N.T.S

PLAN

PERSPECTIVE N.T.S

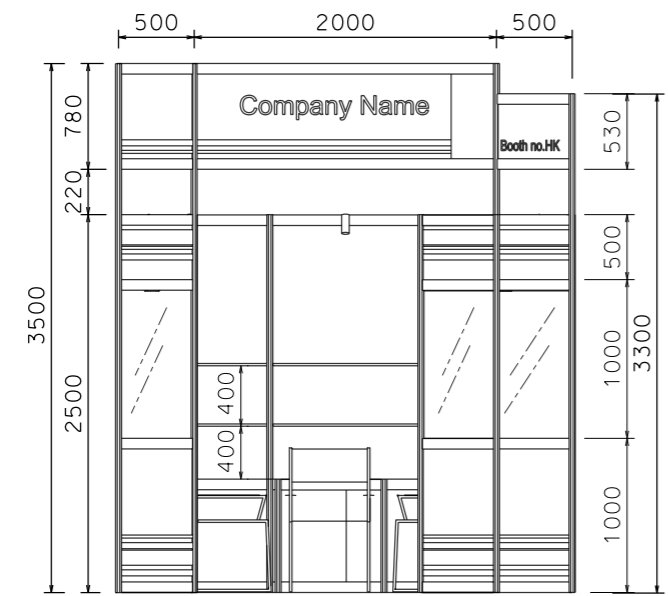

FRONT ELEVATION

BOOTH SPECIFICATION		QTY
	Front glass showcase in sticker lamination with white wooden swing door. 2 x (50W) halogen downlight (1m W x 0.5mD x 2.5m H)	1
	Front glass showcase in sticker lamination with white wooden sliding doors. 2 x (50W) halogen downlight (1m W x 0.5mD x 2.5m H)	1
	Lockable cabinet (1mL x 0.5mD x 0.75mH)	3
	Wooden shelf (flat) (1mL x 0.3mD)	6
	Pegboard with 30 hooks (1mW x 2.5mH)	1
	Square meeting table (0.7m X0.7m x 0.75mH)	1
	Black leather chair	3
	Longarmed spotlight w/23 watt energy saving lamp (yellow)	5
	500w Square pin power socket	1

FILE PATH - L:\Local Fair Premium Booth 2011\SD-Layouts\SD-E layout\SD-C-2dLayout.dgn



NOTES UNLESS OTHERWISE SPECIFIED ALL DIMENSIONS ARE IN MM.

.....

.....

.....

REVISION
05-01-2009
07-01-2009
15-01-2009
21-01-2009
12-05-2009
18-05-2009
15-07-2009
20-01-2010

DATE:	20-01-2010
SCALE:	1 : 50 (A3)
DRAWN BY:	..
CHECKED BY:



TITLE
Premium Booth SD-E-9

PROJECT
PREMIUM BOOTH
3m x 3m
DATE: XXXXXXXX


SHEET
SD-E01

Premium Booth 3mW x 3mD Left Corner booth

SD-E-9-L Cnr
3mW x 3mD x 3.5mH

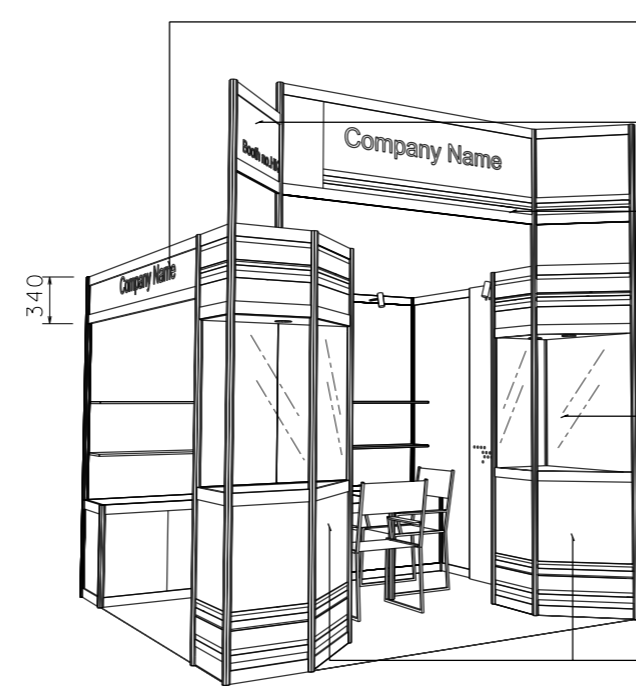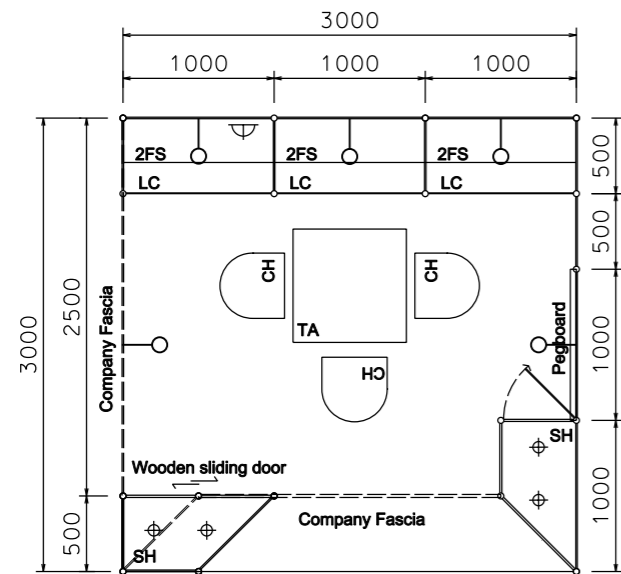


- Fascia background in blue colour sticker lamination (Respect M-3173) company name letter in white
- Panel in colour sticker lamination -(Respect M-3176)
- Company Fascia Panel in colour laminate stickers -(Respect M-3176) -(Respect M-3173) -company name in white letter
- Glass showcase with white wooden swing door (1000mmW x500mmD x2500mmH) with 2x 50W halogen downlight)
- Plywd panel in colour sticker laminations -(Respect M-3176) -(Respect M-3173)

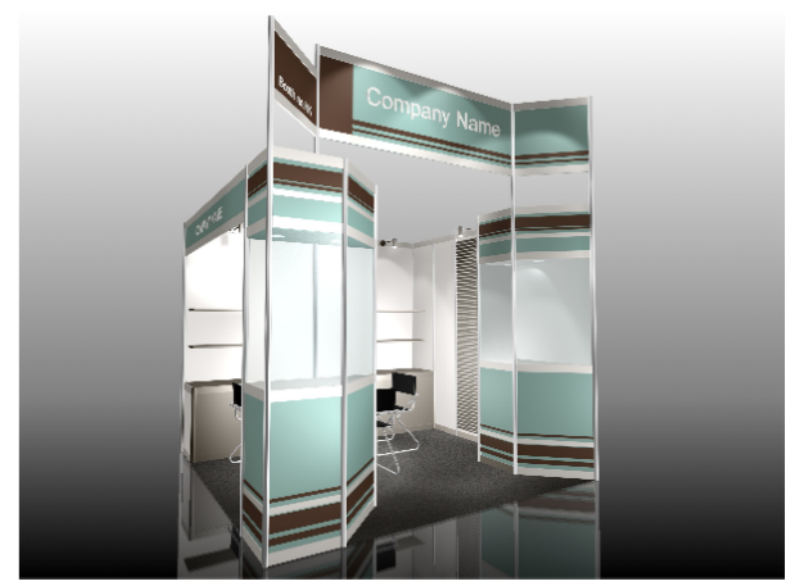

COLOUR PERSPECTIVE N.T.S.

PLAN

PERSPECTIVE N.T.S.

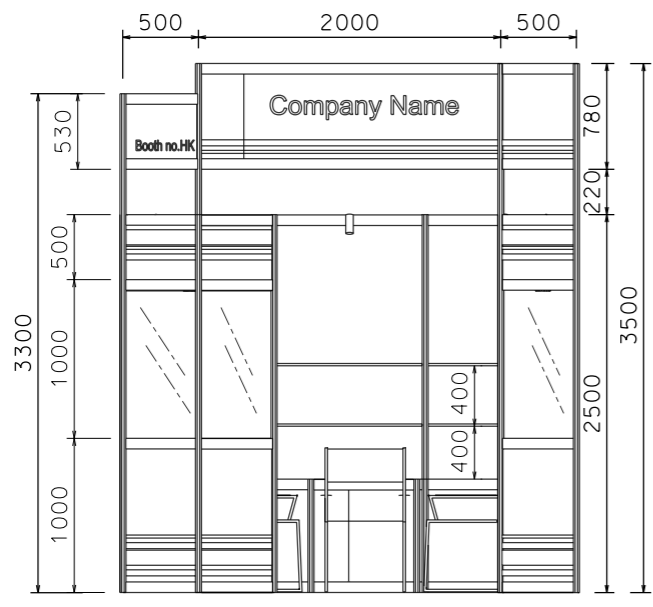

FRONT ELEVATION

BOOTH SPECIFICATION		QTY
	Front glass showcase in sticker lamination with white wooden swing door. 2 x (50W) halogen downlight (1m W x 0.5mD x 2.5m H)	1
	Front glass showcase in sticker lamination with white wooden sliding doors. 2 x (50W) halogen downlight (1m W x 0.5mD x 2.5m H)	1
	Lockable cabinet (1mL x 0.5mD x 0.75mH)	3
	Wooden shelf (flat) (1mL x 0.3mD)	6
	Pegboard with 30 hooks (1mW x 2.5mH)	1
	Square meeting table (0.7m X0.7m x 0.75mH)	1
	Black leather chair	3
	Longarmed spotlight w/23 watt energy saving lamp (yellow)	5
	500w Square pin power socket	1

FILE PATH - L:\Local Fair Premium Booth 2011\SD-Layouts\SD-E layout\SD-C-2dLayout.dgn



NOTES UNLESS OTHERWISE SPECIFIED ALL DIMENSIONS ARE IN MM.

.....

.....

.....

REVISION
20-05-2009 .
20-01-2010

DATE: 20-01-2010
SCALE: 1 : 50 (A3)
DRAWN BY: ..
CHECKED BY:


TITLE
Premium Booth
SD-E-9
L-Corner

PROJECT
PREMIUM BOOTH
3m x 3m
Corner
DATE: XXXXXXXX


SHEET
SD-E01b

Premium Booth 3mW x 3mD Right Corner booth


SD-E-9-R Cnr
3mW x 3mD x 3.5mH

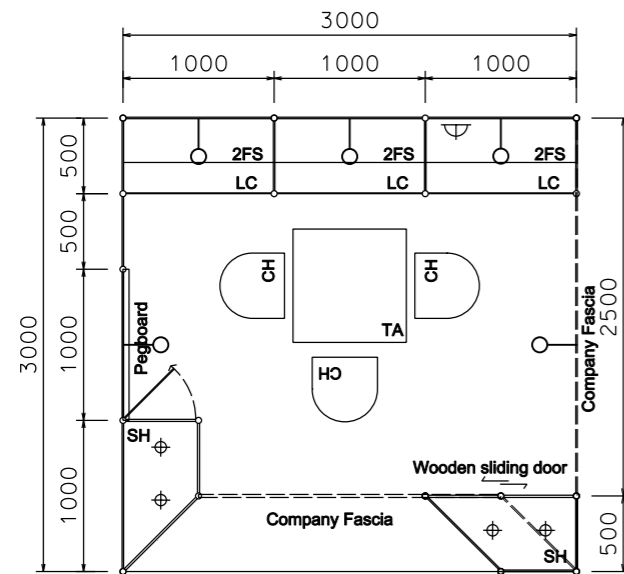


PLAN

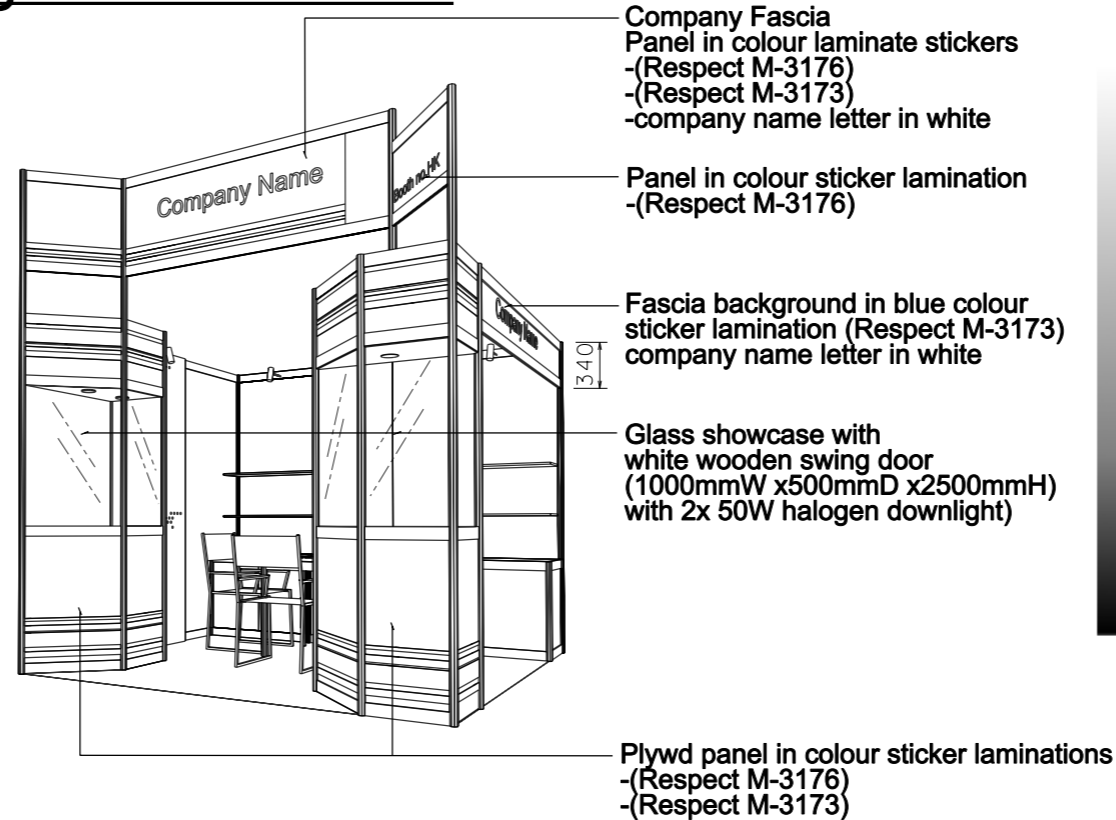

PERSPECTIVE N.T.S.

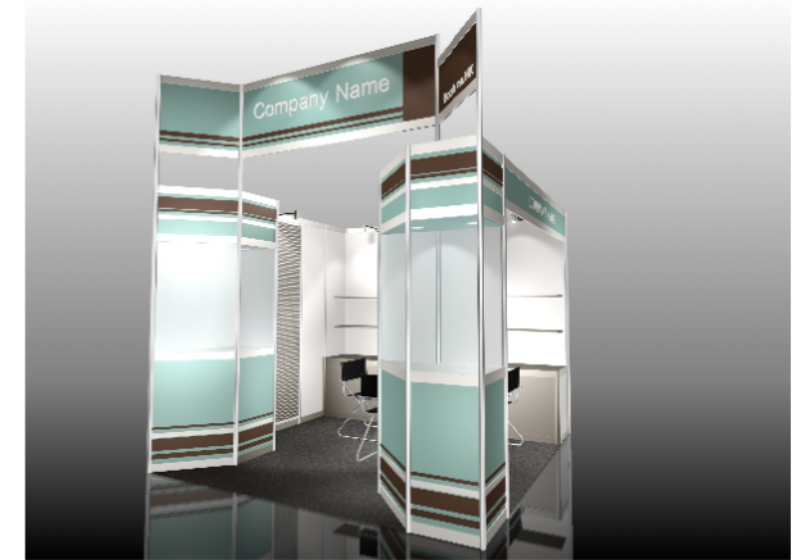

COLOUR PERSPECTIVE N.T.S.

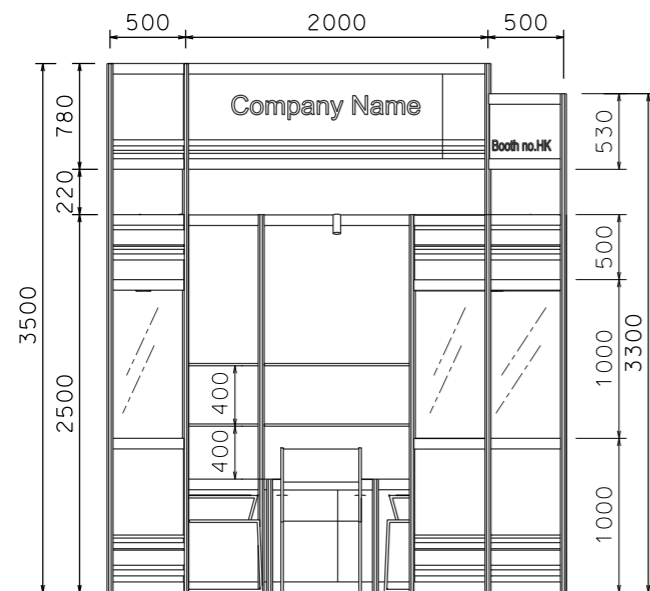

FRONT ELEVATION

BOOTH SPECIFICATION		QTY
	Front glass showcase in sticker lamination with white wooden swing door. 2 x (50W) halogen downlight (1m W x 0.5mD x 2.5m H)	1
	Front glass showcase in sticker lamination with white wooden sliding doors. 2 x (50W) halogen downlight (1m W x 0.5mD x 2.5m H)	1
	Lockable cabinet (1mL x 0.5mD x 0.75mH)	3
	Wooden shelf (flat) (1mL x 0.3mD)	6
	Pegboard with 30 hooks (1mW x 2.5mH)	1
	Square meeting table (0.7m X 0.7m x 0.75mH)	1
	Black leather chair	3
	Longarmed spotlight w/23 watt energy saving lamp (yellow)	5
	500w Square pin power socket	1

FILE PATH - L:\Local Fair Premium Booth 2011\SD-Layouts\SD-E layout\SD-C-2dLayout.dgn



NOTES UNLESS OTHERWISE SPECIFIED ALL DIMENSIONS ARE IN MM.

.....
.....
.....

.....
.....
.....

REVISION
20-05-2009 .
20-01-2010

DATE: 20-01-2010

SCALE: 1 : 50 (A3)

DRAWN BY: ..

CHECKED BY:

TITLE

Premium Booth
SD-E-9
R-Corner

PROJECT

PREMIUM BOOTH
3m x 3m
Corner


DATE: XXXXXXXX

SHEET


SD-E01a

Premium Booth 5mW x 3mD One side open


SD-E-W15
5mW x 3mD x 3.5mH

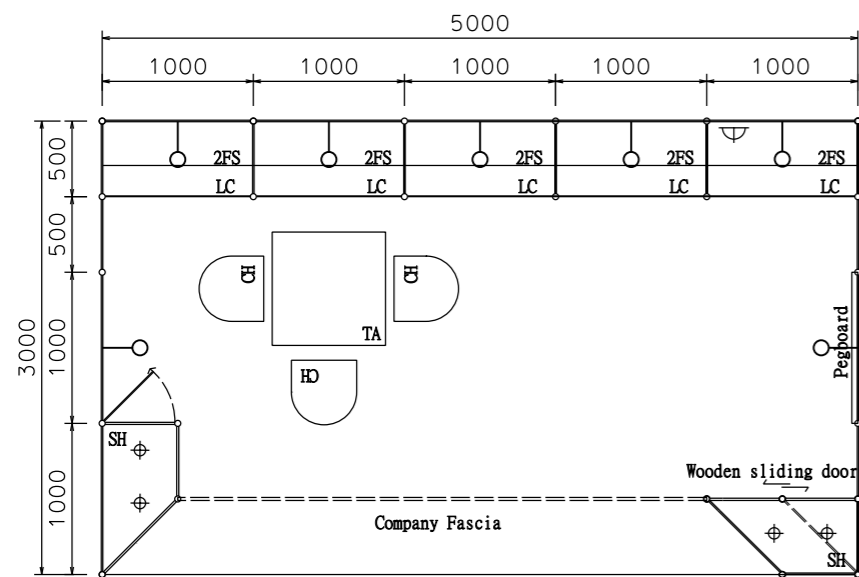


PLAN

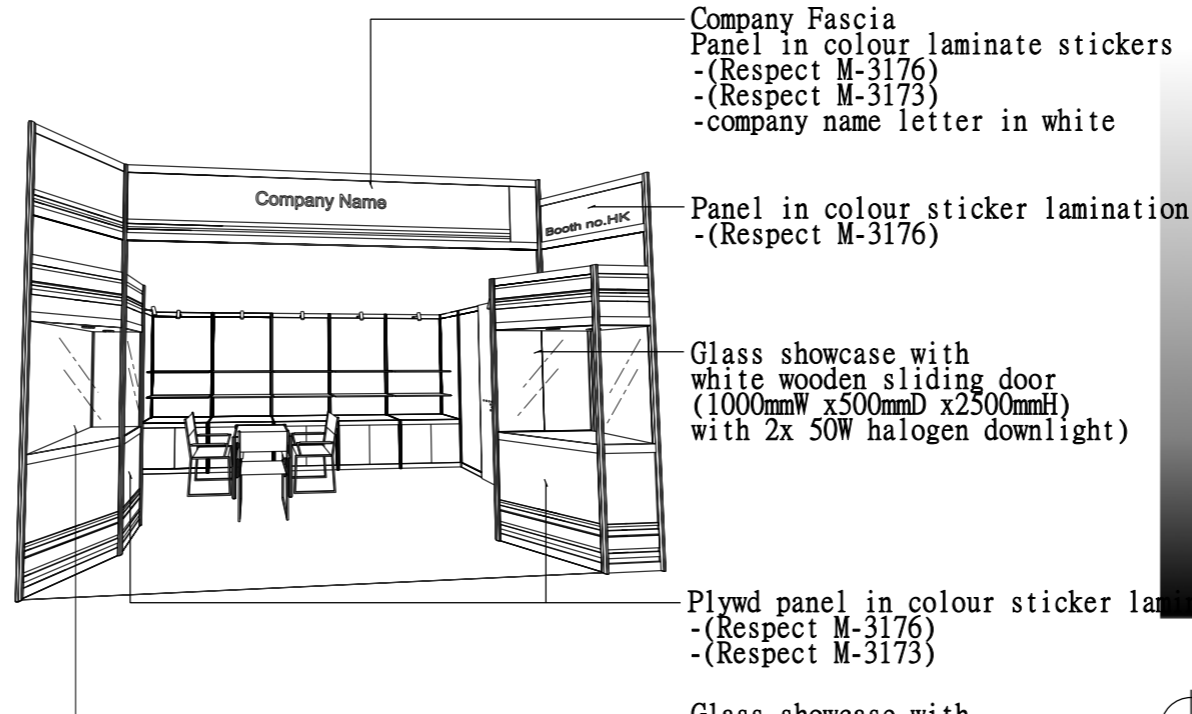

PERSPECTIVE N.T.S

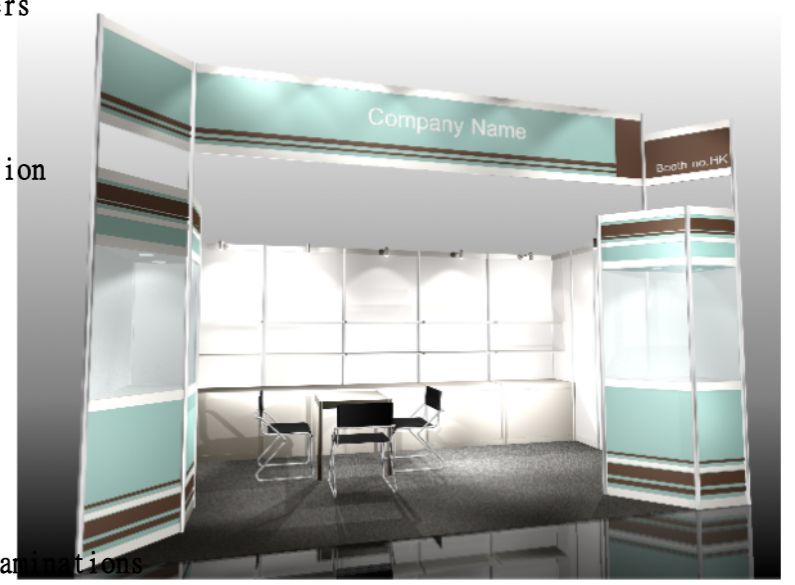

COLOUR PERSPECTIVE N.T.S

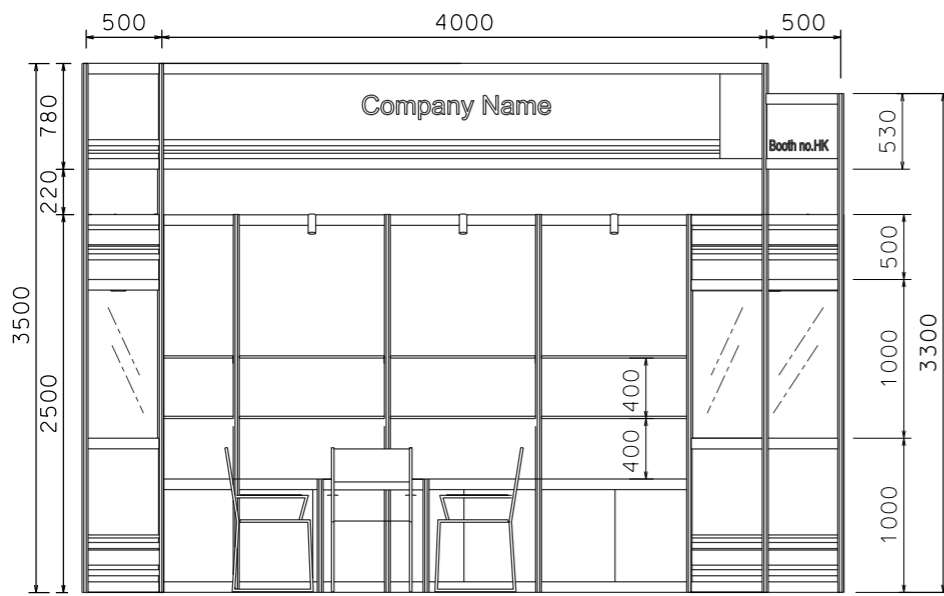

FRONT ELEVATION

BOOTH SPECIFICATION		QTY
	Front glass showcase in sticker lamination with white wooden sliding door. 2 x (50W) halogen downlight (1m W x 0.5mD x 2.5m H)	
	Front glass showcase in sticker lamination with white wooden sliding doors. 2 x (50W) halogen downlight (1m W x 0.5mD x 2.5m H)	
	Lockable cabinet (1mL x 0.5mD x 0.75mH)	5
	Wooden shelf (flat) (1mL x 0.3mD)	10
	Pegboard with 30 hooks (1mW x 2.5mH)	1
	Square meeting table (0.7m X 0.7m x 0.75mH)	1
	Black leather chair	3
	Longarmed spotlight w/23 watt energy saving lamp (yellow)	7
	500w Square pin power socket	1

NOTES UNLESS OTHERWISE SPECIFIED ALL DIMENSIONS ARE IN MM.

REVISION
16-07-2009
20-01-2010

DATE: 20-01-2010
SCALE: 1 : 50 (A3)
DRAWN BY: ..
CHECKED BY:

TITLE
Premium Booth
SD-E-W15

PROJECT
PREMIUM BOOTH
5m x 3m
DATE: XXXXXXXX


SHEET
SD-E04




FILE PATH - L:\Local Fair Premium Booth 2011\SD-Layouts\SD-E layout\SD-C-2dLayout.dgn

Premium Booth 5mW x 3mD Left Corner Booth


SD-E-W15-L_Cnr
5mW x 3mD x 3.5mH

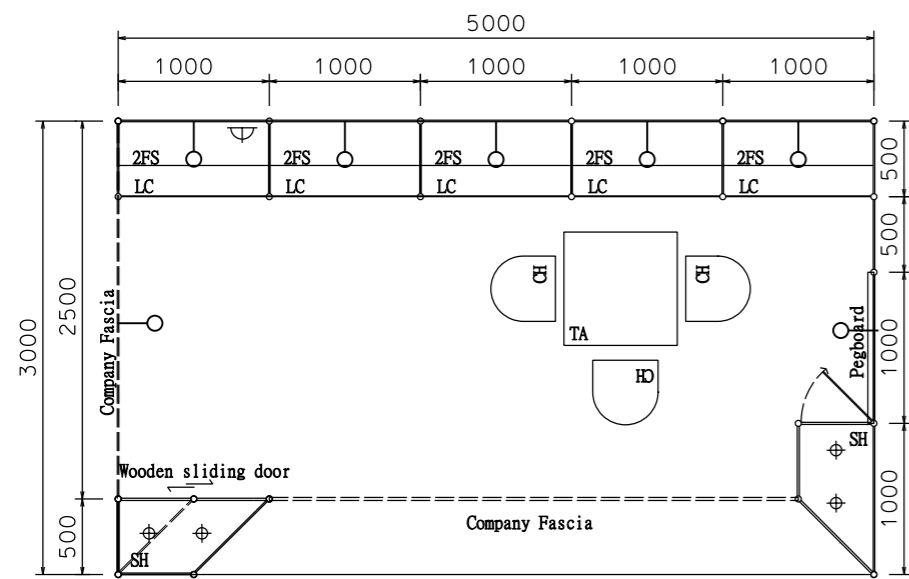


PLAN

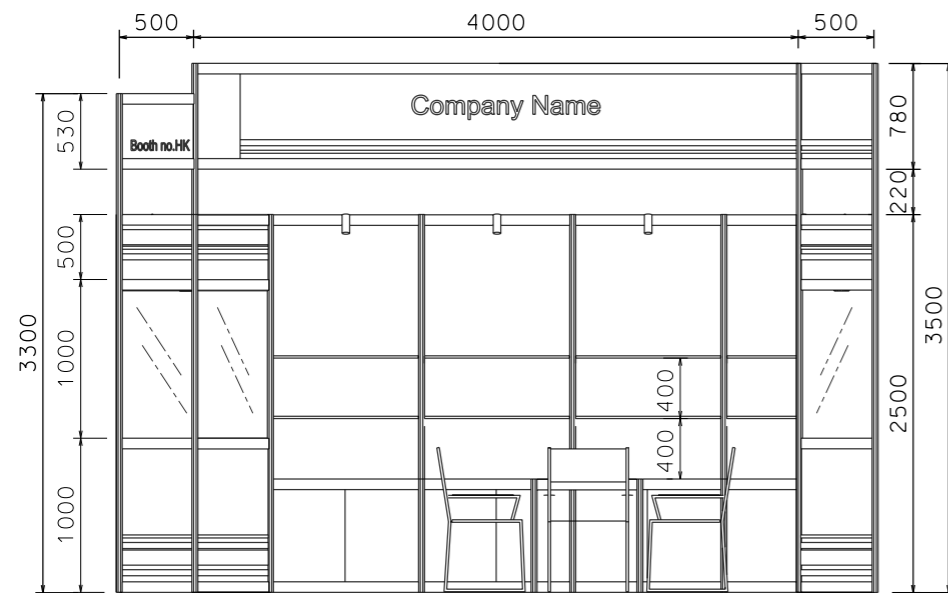

FRONT ELEVATION

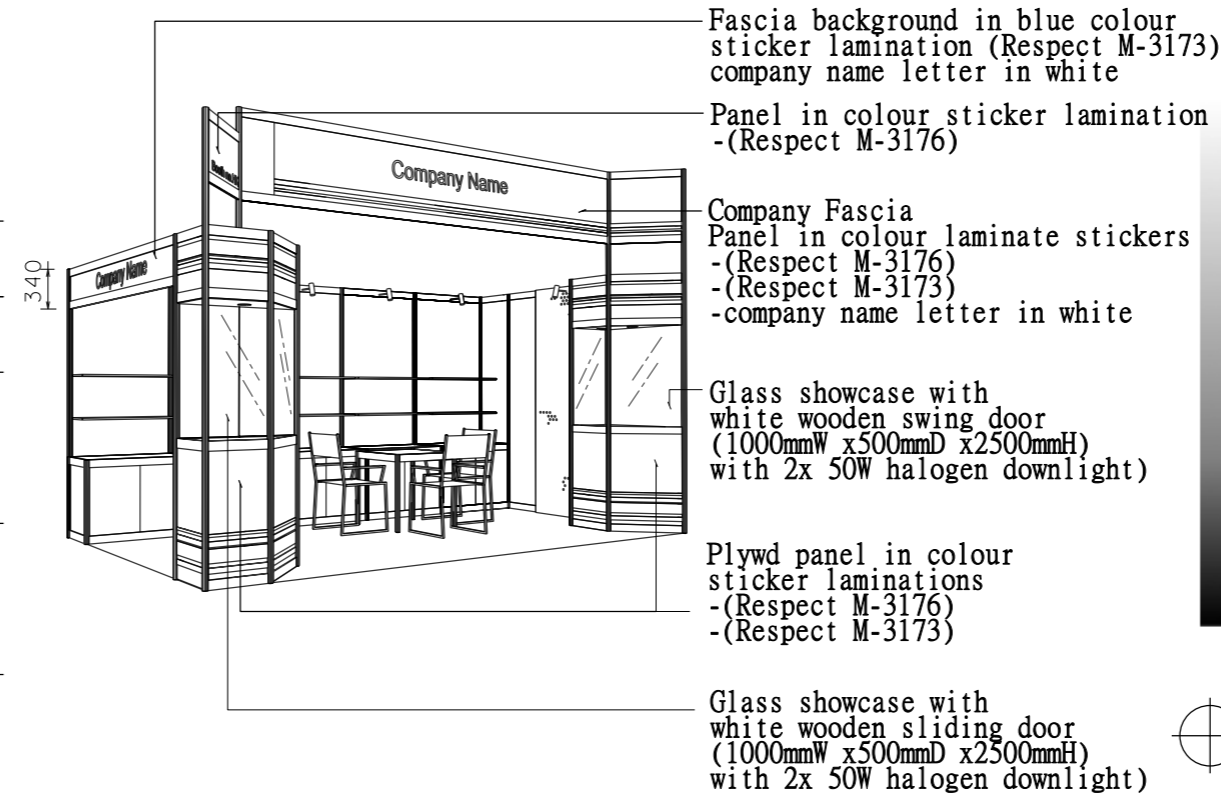

PERSPECTIVE N.T.S.

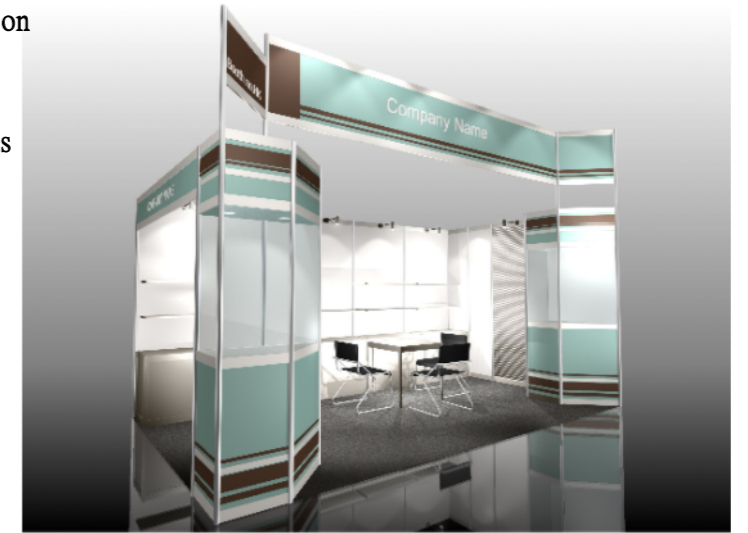

COLOUR PERSPECTIVE N.T.S.

- Fascia background in blue colour sticker lamination (Respect M-3173) company name letter in white
- Panel in colour sticker lamination -(Respect M-3176)
- Company Fascia Panel in colour laminate stickers -(Respect M-3176) -(Respect M-3173) -company name letter in white
- Glass showcase with white wooden swing door (1000mmW x500mmD x2500mmH) with 2x 50W halogen downlight)
- Plywd panel in colour sticker laminations -(Respect M-3176) -(Respect M-3173)
- Glass showcase with white wooden sliding door (1000mmW x500mmD x2500mmH) with 2x 50W halogen downlight)

BOOTH SPECIFICATION		QTY
	Front glass showcase in sticker lamination with white wooden swing door. 2 x (50W) halogen downlight (1m W x 0.5mD x 2.5m H)	
	Front glass showcase in sticker lamination with white wooden sliding doors. 2 x (50W) halogen downlight (1m W x 0.5mD x 2.5m H)	
	Lockable cabinet (1mL x 0.5mD x 0.75mH)	5
	Wooden shelf (flat) (1mL x 0.3mD)	10
	Pegboard with 30 hooks (1mW x 2.5mH)	1
	Square meeting table (0.7m X0.7m x 0.75mH)	1
	Black leather chair	3
	Longarmed spotlight w/23 watt energy saving lamp (yellow)	7
	500w Square pin power socket	1

FILE PATH - L:\Local Fair Premium Booth 2011\SD-Layouts\SD-E layout\SD-C-2dLayout.dgn



NOTES UNLESS OTHERWISE SPECIFIED ALL DIMENSIONS ARE IN MM.

.....
.....
.....

.....
.....
.....

REVISION
16-07-2009
30-10-2009
20-01-2010

DATE: 20-01-2010
SCALE: 1 : 50 (A3)
DRAWN BY: ..
CHECKED BY:


TITLE
Premium Booth
SD-E-W15
L-Corner

PROJECT
PREMIUM BOOTH
5m x 3m
Corner
DATE: XXXXXXXX


SHEET
SD-E04b

Premium Booth 5mW x 3mD Right Corner Booth


SD-E-W15-R_Cnr
5mW x 3mD x 3.5mH

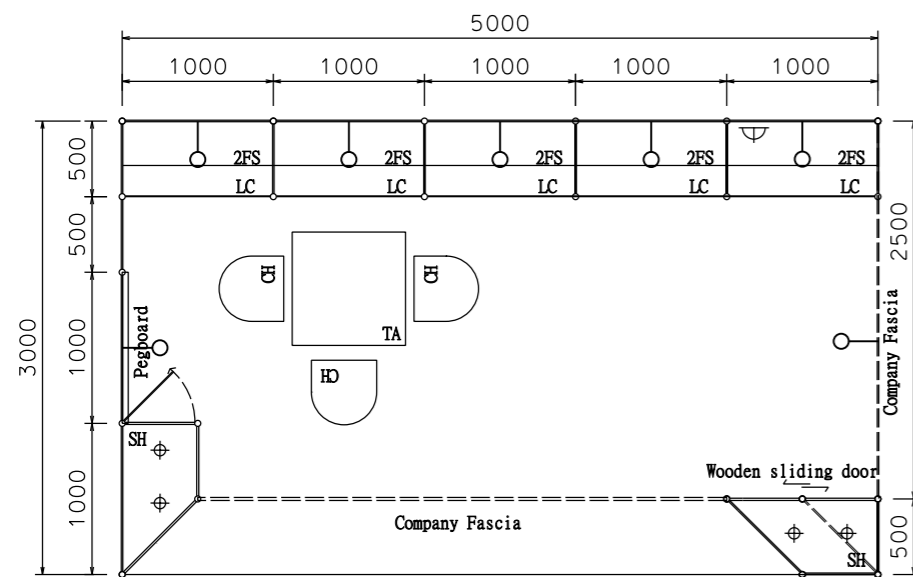


PLAN

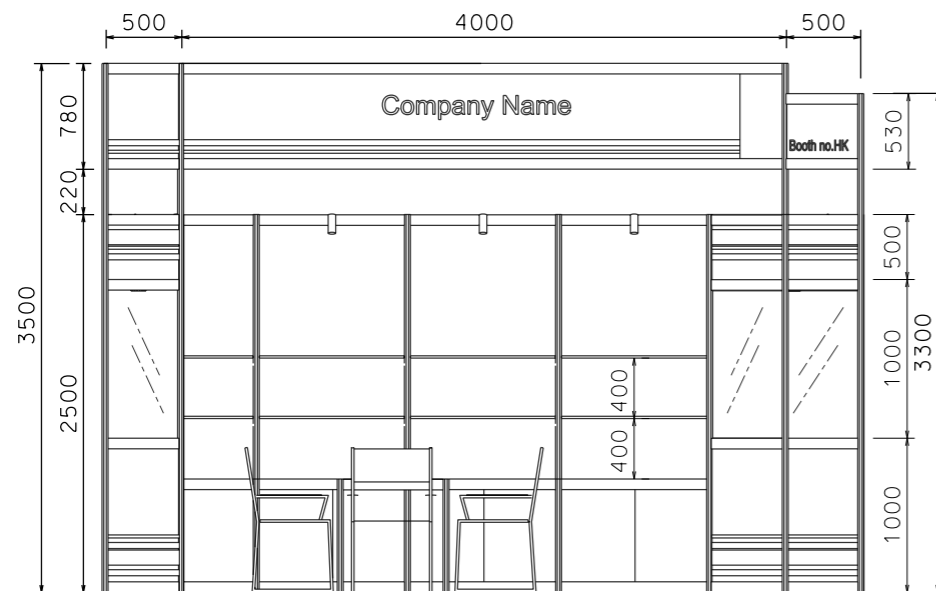

FRONT ELEVATION

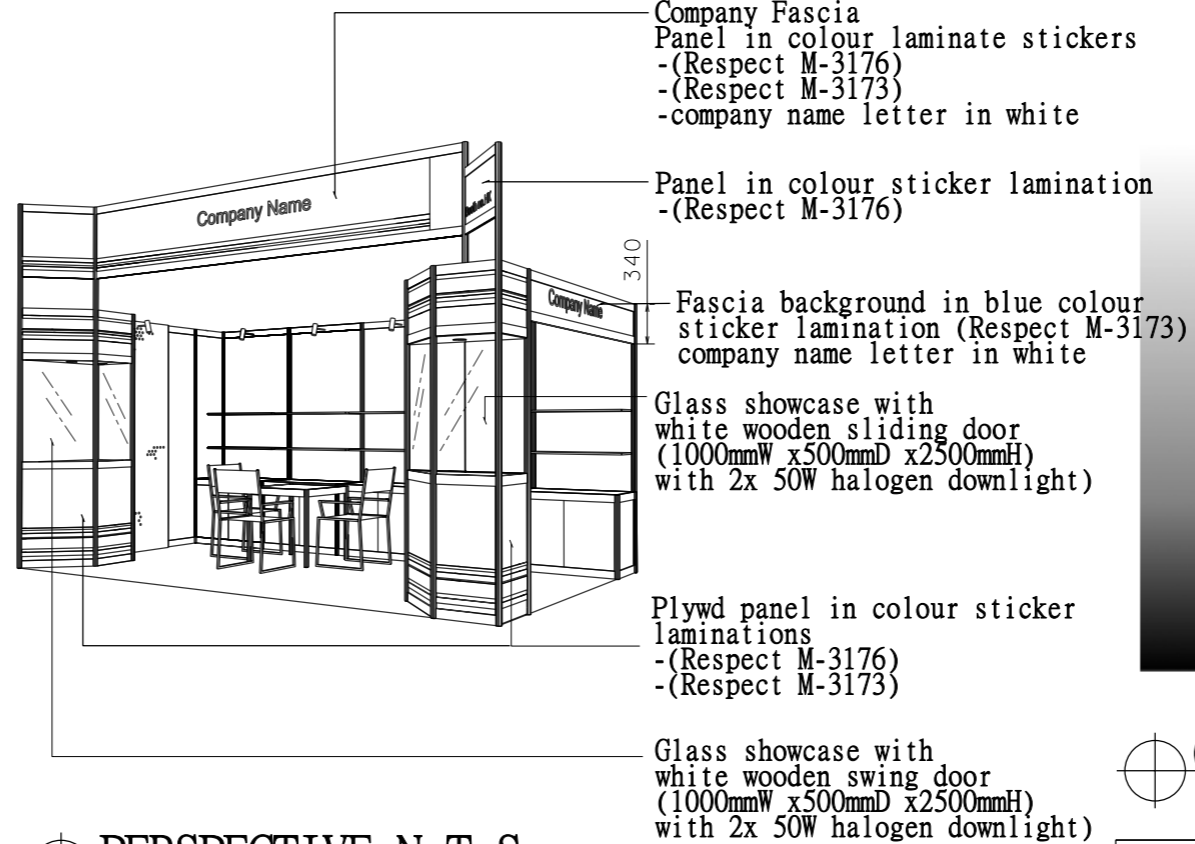

PERSPECTIVE N.T.S

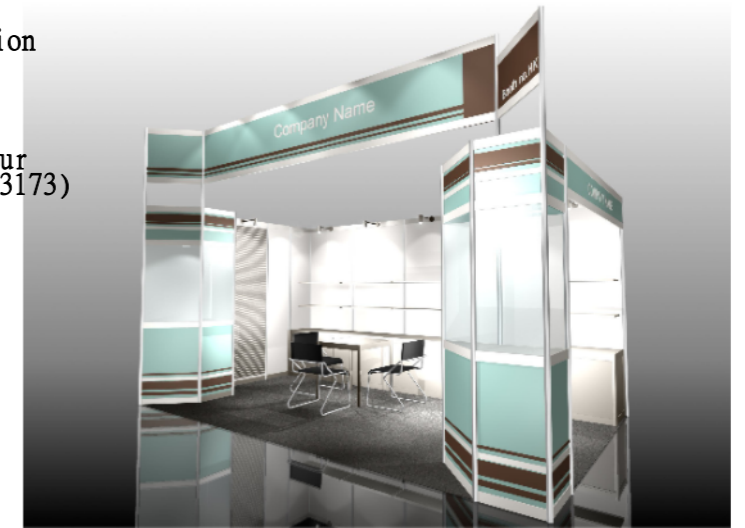

COLOUR PERSPECTIVE N.T.S

BOOTH SPECIFICATION		QTY
	Front glass showcase in sticker lamination with white wooden swing door. 2 x (50W) halogen downlight (1m W x 0.5mD x 2.5m H)	
	Front glass showcase in sticker lamination with white wooden sliding doors. 2 x (50W) halogen downlight (1m W x 0.5mD x 2.5m H)	
	Lockable cabinet (1mL x 0.5mD x 0.75mH)	5
	Wooden shelf (flat) (1mL x 0.3mD)	10
	Pegboard with 30 hooks (1mW x 2.5mH)	1
	Square meeting table (0.7m X0.7m x 0.75mH)	1
	Black leather chair	3
	Longarmed spotlight w/23 watt energy saving lamp (yellow)	7
	500w Square pin power socket	1

FILE PATH - L:\Local Fair Premium Booth 2011\SD-Layouts\SD-E layout\SD-C-2dLayout.dgn



NOTES UNLESS OTHERWISE SPECIFIED ALL DIMENSIONS ARE IN MM.

.....
.....
.....

.....
.....
.....

REVISION
16-07-2009
30-10-2009
20-01-2010

DATE: 20-01-2010
SCALE: 1 : 50 (A3)
DRAWN BY: ..
CHECKED BY:



TITLE
Premium Booth
SD-E-W15
R-Corner

PROJECT
PREMIUM BOOTH
5m x 3m
Corner
DATE: XXXXXXXX

SHEET
SD-E04a

Premium Booth 6mW x 3mD One side open


SD-E-18
6mW x 3mD x 3.5mH

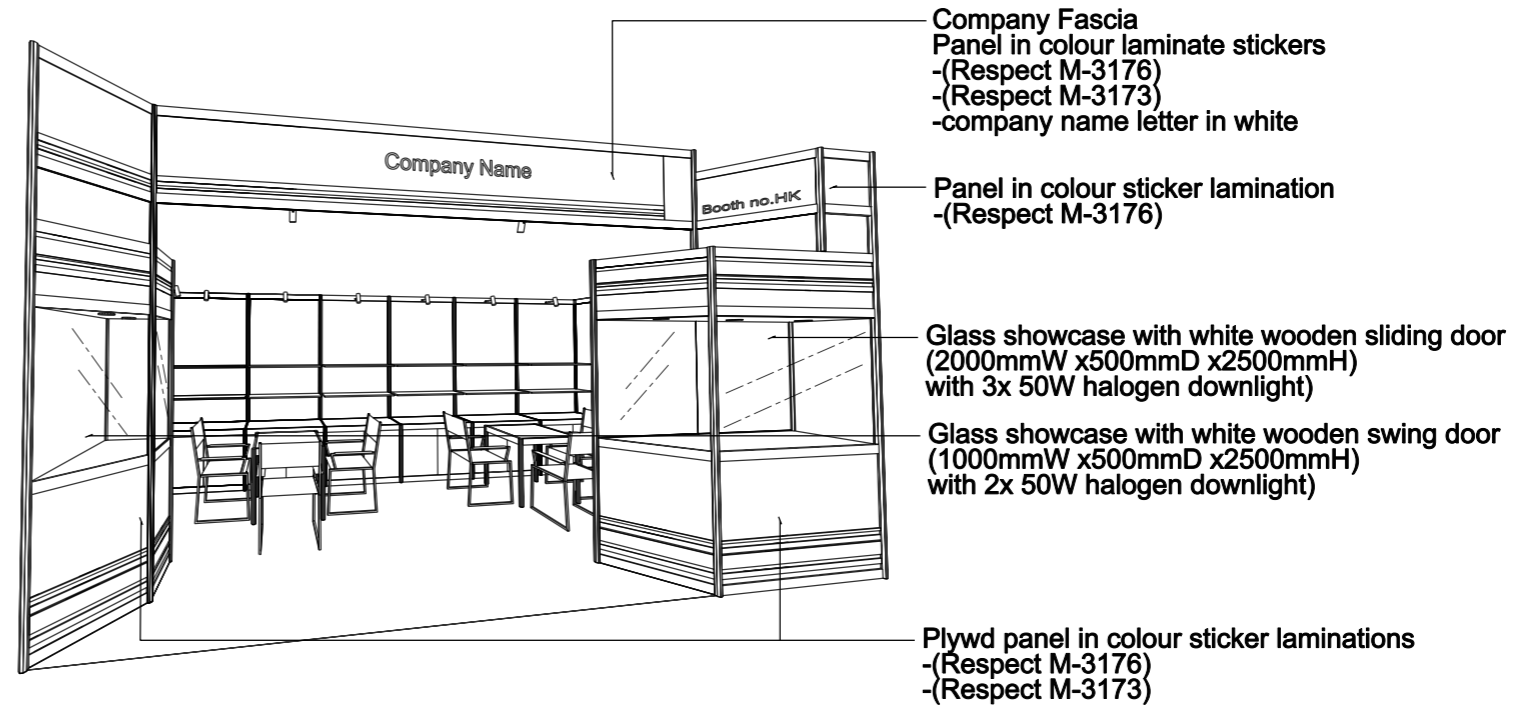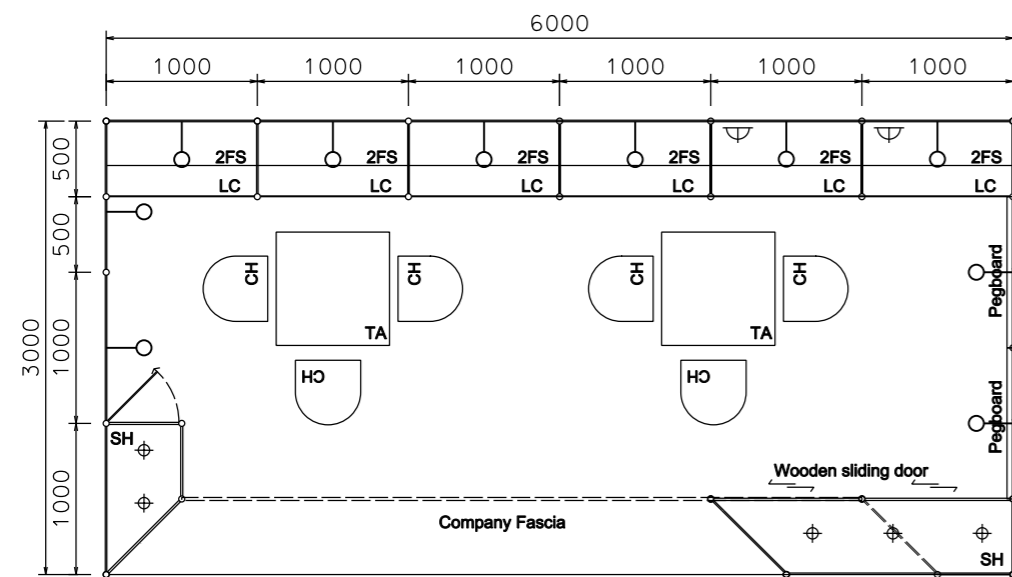

- Company Fascia
Panel in colour laminate stickers
-(Respect M-3176)
-(Respect M-3173)
-company name letter in white
- Panel in colour sticker lamination
-(Respect M-3176)
- Glass showcase with white wooden sliding door
(2000mmW x500mmD x2500mmH)
with 3x 50W halogen downlight)
- Glass showcase with white wooden swing door
(1000mmW x500mmD x2500mmH)
with 2x 50W halogen downlight)
- Plywd panel in colour sticker laminations
-(Respect M-3176)
-(Respect M-3173)

PLAN

PERSPECTIVE N.T.S

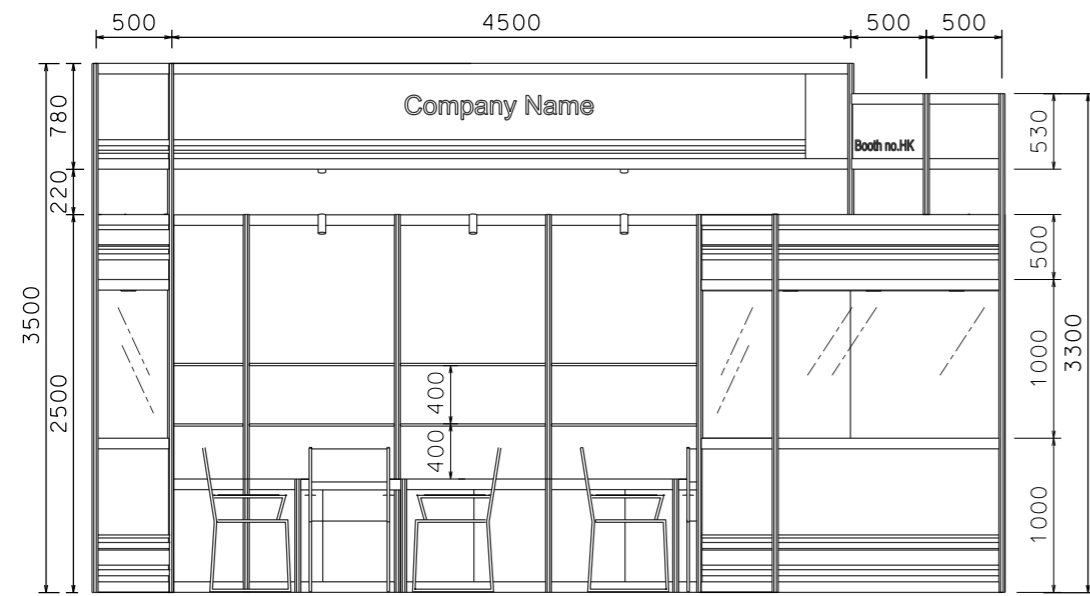

FRONT ELEVATION

BOOTH SPECIFICATION		QTY
	Front glass showcase in sticker lamination with white wooden swing door. 2 x (50W) halogen downlight (1M W x 0.5mD x 2.5M H)	1
	Front glass showcase in sticker lamination with white wooden sliding doors. 3 x (50W) halogen downlight (2M W x 0.5mD x 2.5M H)	1
	Lockable cabinet (1mL x 0.5mD x 0.75mH)	6
	Wooden shelf (flat) (1mL x 0.3mD)	12
	Pegboard with 30 hooks (1mW x 2.5mH)	2
	Square meeting table (0.7m X0.7m x 0.75mH)	2
	Black leather chair	6
	Longarmed spotlight w/23 watt energy saving lamp (yellow)	10
	500w Square pin power socket	2

FILE PATH - L:\Local Fair Premium Booth 2011\SD-Layouts\SD-E layout\SD-C-2dLayout.dgn



NOTES UNLESS OTHERWISE SPECIFIED ALL DIMENSIONS ARE IN MM.

.....

.....

.....

REVISION
11-05-2009
16-07-2009
20-01-2010

DATE: 20-01-2010
SCALE: 1 : 50 (A3)
DRAWN BY: ..
CHECKED BY:


TITLE
Premium Booth SD-E-18

PROJECT
PREMIUM BOOTH
6m x 3m
DATE: XXXXXXXX


SHEET
SD-E05

Premium Booth 6mW x 3mD Left Corner Booth

SD-E-18-L-Cnr
6mW x 3mD x 3.5mH

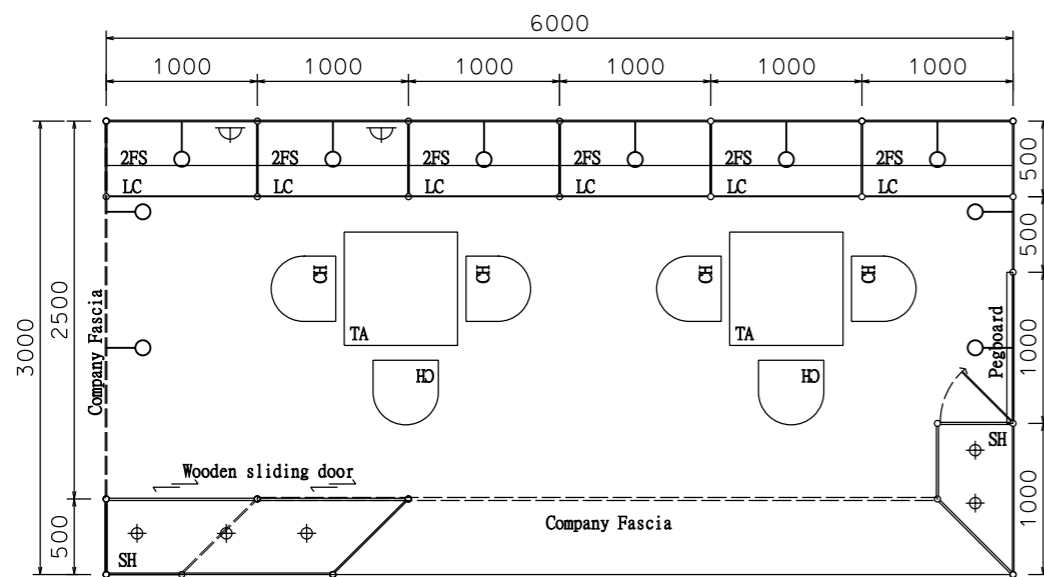


PLAN

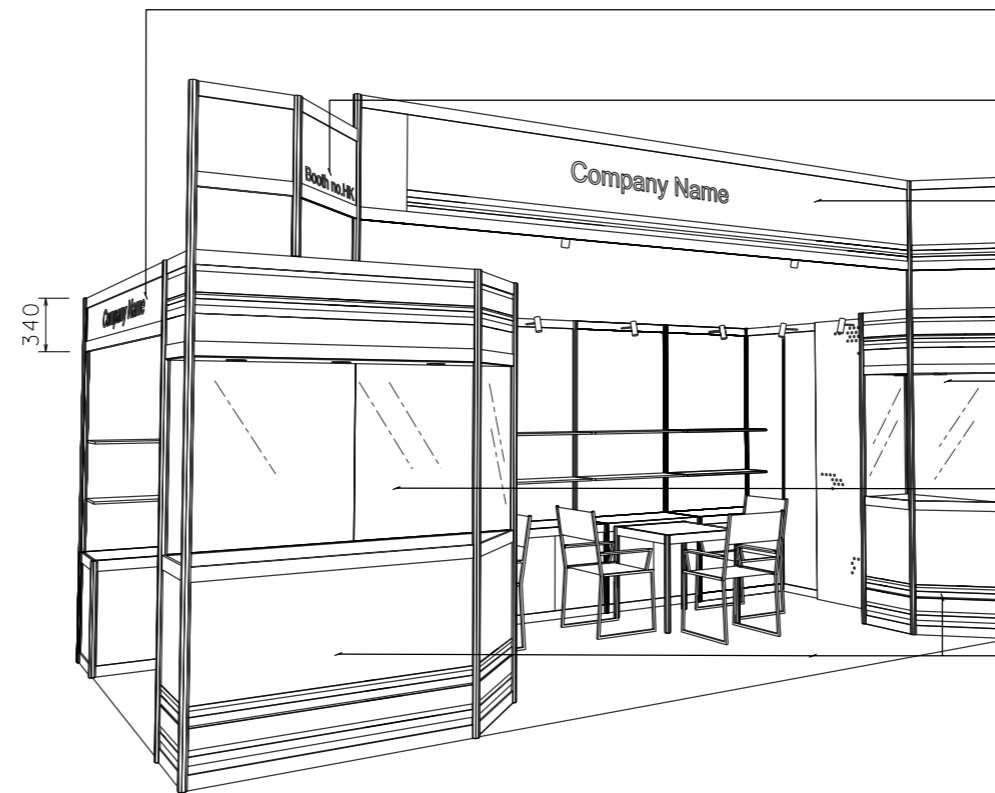

PERSPECTIVE N.T.S

- Fascia background in blue colour sticker lamination (Respect M-3173) company name letter in white
- Panel in colour sticker lamination -(Respect M-3176)
- Company Fascia Panel in colour laminate stickers -(Respect M-3176) -(Respect M-3173) -company name in white letter
- Glass showcase with white wooden swing door (2000mmW x500mmD x2500mmH) with 3x 50W halogen downlight)
- Glass showcase with white wooden sliding door (1000mmW x500mmD x2500mmH) with 2x 50W halogen downlight)
- Plywd panel in colour sticker laminations -(Respect M-3176) -(Respect M-3173)

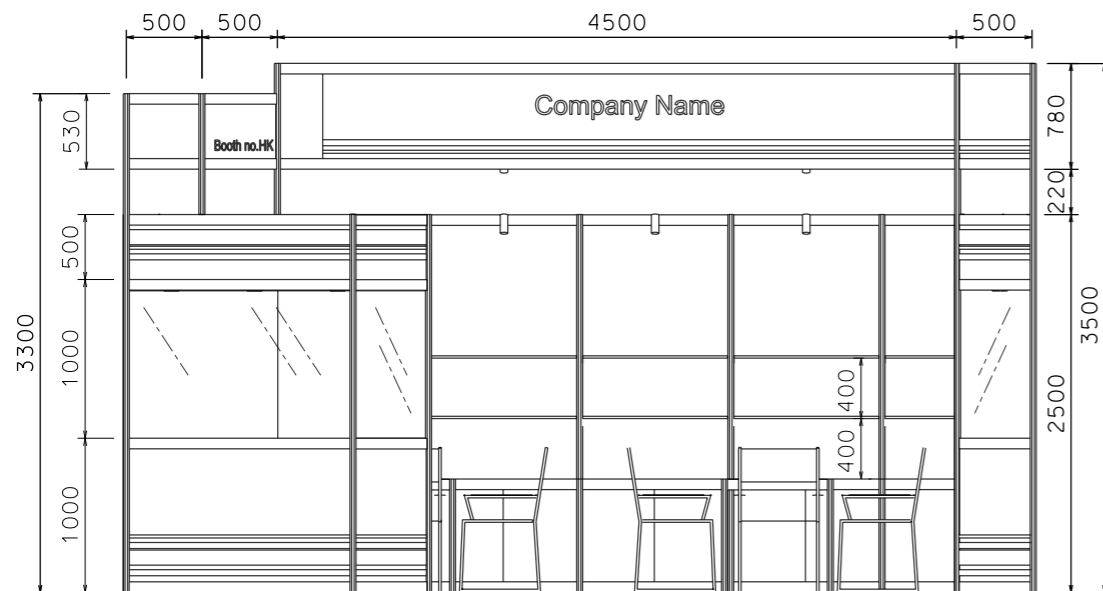

FRONT ELEVATION

BOOTH SPECIFICATION		QTY
	Front glass showcase in sticker lamination with white wooden swing door. 2 x (50W) halogen downlight (1m W x 0.5mD x 2.5m H)	
	Front glass showcase in sticker lamination with white wooden sliding doors. 3 x (50W) halogen downlight (2m W x 0.5mD x 2.5m H)	
	Lockable cabinet (1mL x 0.5mD x 0.75mH)	6
	Wooden shelf (flat) (1mL x 0.3mD)	12
	Pegboard with 30 hooks (1mW x 2.5mH)	1
	Square meeting table (0.7m X0.7m x 0.75mH)	2
	Black leather chair	6
	Longarmed spotlight w/23 watt energy saving lamp (yellow)	10
	500w Square pin power socket	2

FILE PATH - L:\Local Fair Premium Booth 2011\SD-Layouts\SD-E layout\SD-C-2dLayout.dgn



NOTES UNLESS OTHERWISE SPECIFIED ALL DIMENSIONS ARE IN MM.

.....
.....
.....

REVISION
16-07-2009
20-01-2010

DATE: 20-01-2010
SCALE: 1 : 50 (A3)
DRAWN BY: ..
CHECKED BY:



TITLE
Premium Booth
SD-E-18
L-Corner

PROJECT
PREMIUM BOOTH
6m x 3m
Corner
DATE: XXXXXXXX

SHEET
SD-E05b

Premium Booth 6mW x 3mD Right Corner Booth

SD-E-18-R_Cnr
6mW x 3mD x 3.5mH

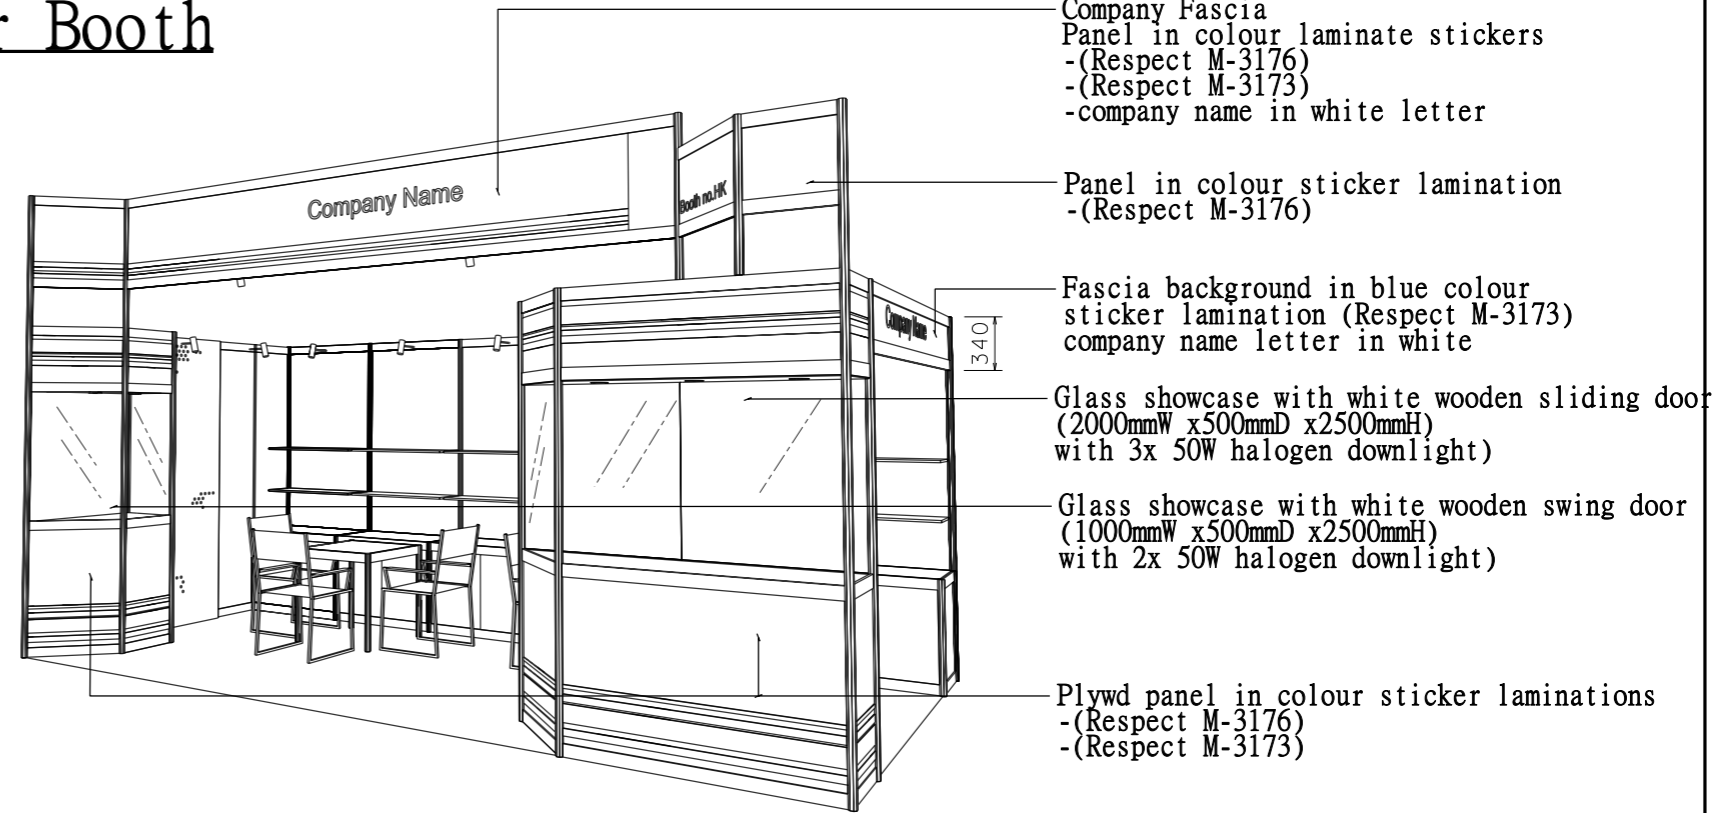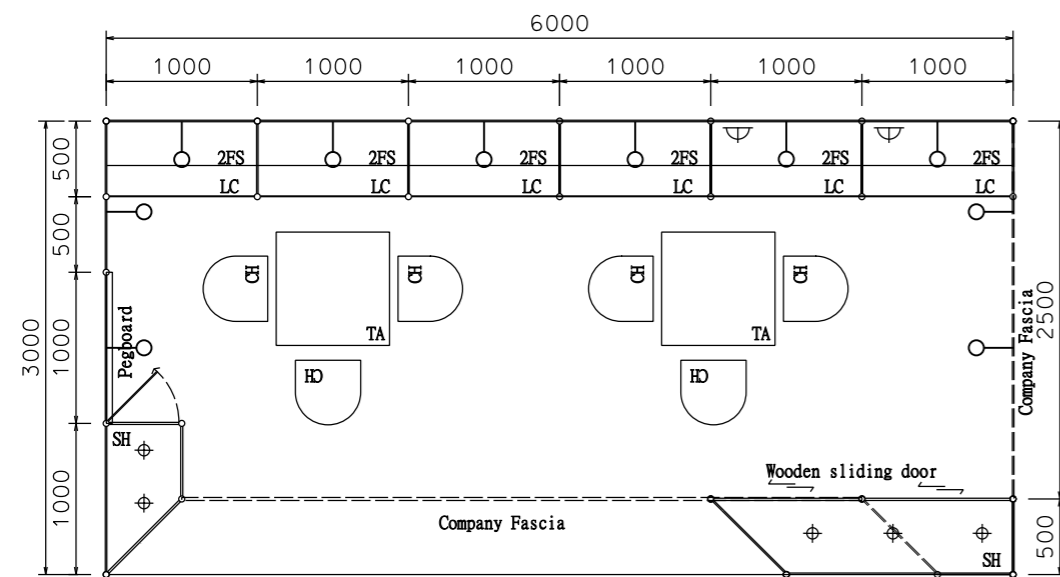

Company Fascia
Panel in colour laminate stickers
-(Respect M-3176)
-(Respect M-3173)
-company name in white letter

Panel in colour sticker lamination
-(Respect M-3176)

Fascia background in blue colour sticker lamination (Respect M-3173)
company name letter in white


Glass showcase with white wooden sliding door (2000mmW x500mmD x2500mmH)
with 3x 50W halogen downlight

Glass showcase with white wooden swing door (1000mmW x500mmD x2500mmH)
with 2x 50W halogen downlight

Plywd panel in colour sticker laminations
-(Respect M-3176)
-(Respect M-3173)

PLAN

PERSPECTIVE N.T.S

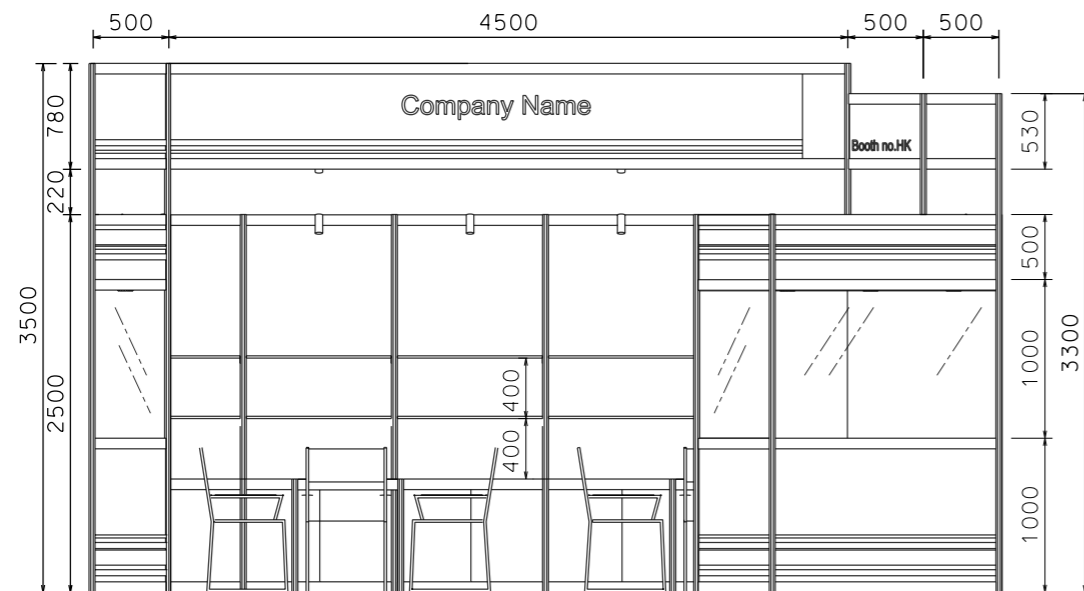

FRONT ELEVATION

BOOTH SPECIFICATION		QTY
	Front glass showcase in sticker lamination with white wooden swing door. 2 x (50W) halogen downlight (1M W x 0.5mD x 2.5M H)	
	Front glass showcase in sticker lamination with white wooden sliding doors. 3 x (50W) halogen downlight (2M W x 0.5mD x 2.5M H)	
	Lockable cabinet (1mL x 0.5mD x 0.75mH)	6
	Wooden shelf (flat) (1mL x 0.3mD)	12
	Pegboard with 30 hooks (1mW x 2.5mH)	1
	Square meeting table (0.7m X0.7m x 0.75mH)	2
	Black leather chair	6
	Longarmed spotlight w/23 watt energy saving lamp (yellow)	10
	500w Square pin power socket	2

FILE PATH - L:\Local Fair Premium Booth 2011\SD-Layouts\SD-E layout\SD-C-2dLayout.dgn



NOTES UNLESS OTHERWISE SPECIFIED ALL DIMENSIONS ARE IN MM.

.....
.....
.....

.....
.....
.....

REVISION
16-07-2009 .
20-01-2010

DATE: 20-01-2010

SCALE: 1 : 50 (A3)

DRAWN BY: ..

CHECKED BY:

TITLE

Premium Booth
SD-E-18
R-Corner

PROJECT

PREMIUM BOOTH
6m x 3m
Corner

DATE: XXXXXXXX

SHEET

SD-E05a