



# Premium Booth 5mW x 3mD Left Corner Booth


SD-E-W15-L Cnr  
5mW x 3mD x 3.5mH

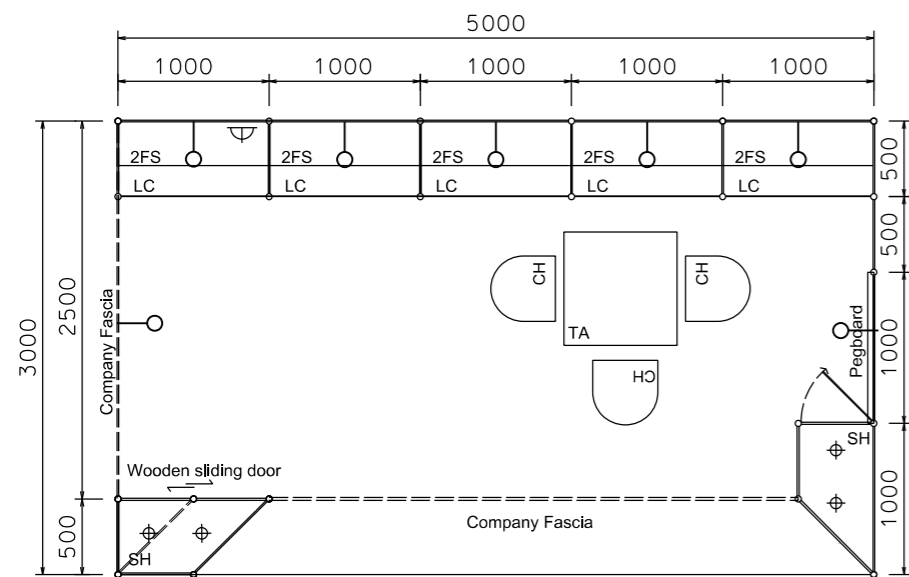

PLAN

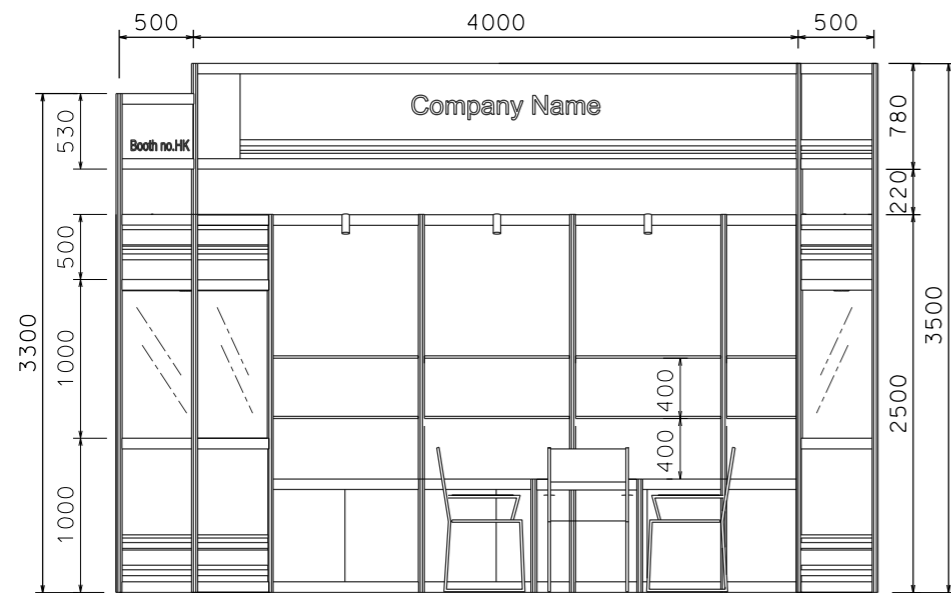


FRONT ELEVATION


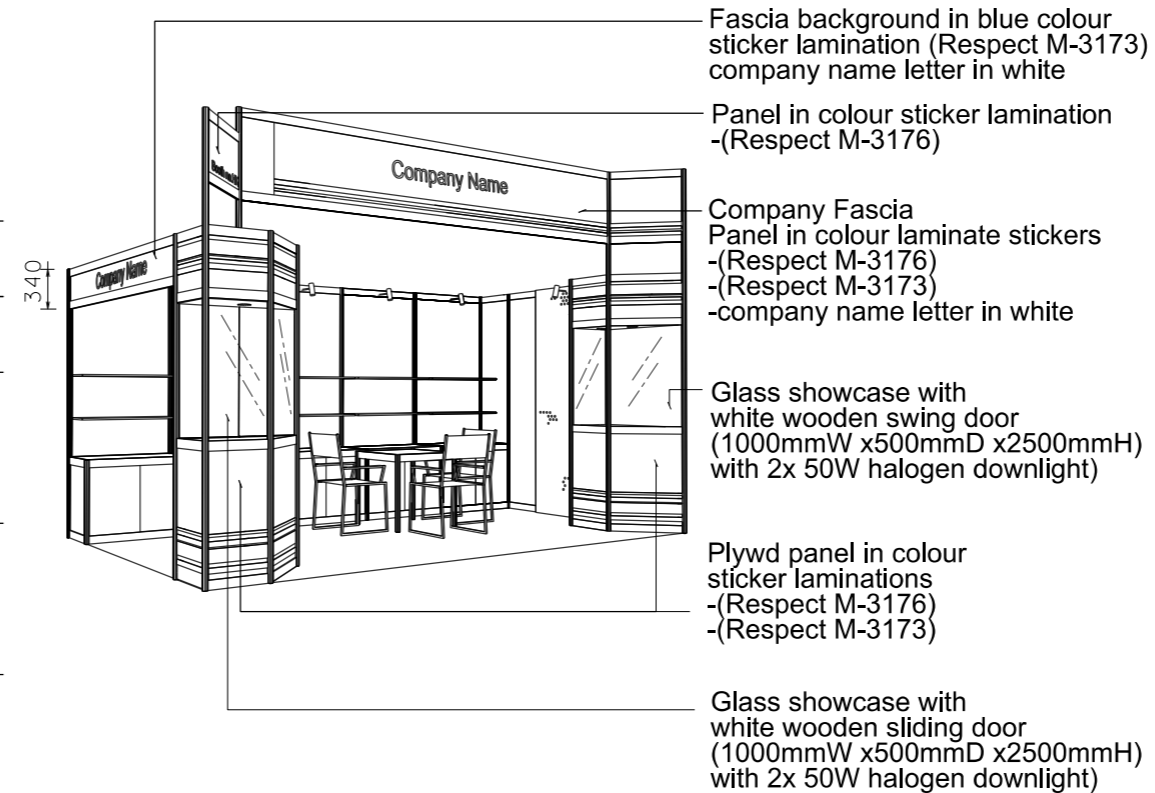




 

 


PERSPECTIVE N.T.S

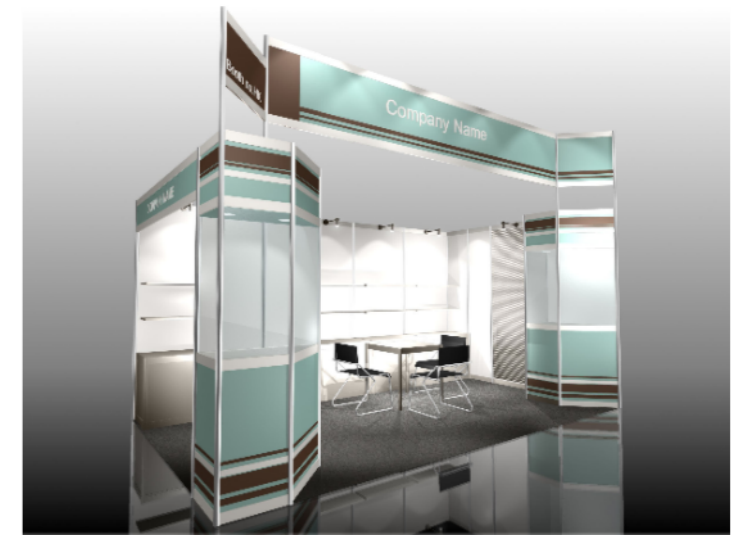- Fascia background in blue colour sticker lamination (Respect M-3173) company name letter in white
- Panel in colour sticker lamination -(Respect M-3176)
- Company Fascia Panel in colour laminate stickers -(Respect M-3176) -(Respect M-3173) -company name letter in white
- Glass showcase with white wooden swing door (1000mmW x500mmD x2500mmH) with 2x 50W halogen downlight)
- Plywd panel in colour sticker laminations -(Respect M-3176) -(Respect M-3173)
- Glass showcase with white wooden sliding door (1000mmW x500mmD x2500mmH) with 2x 50W halogen downlight)

  

COLOUR PERSPECTIVE N.T.S

 BOOTH SPECIFICATION	QTY
 Front glass showcase in sticker lamination with white wooden swing door. 2 x (50W) halogen downlight (1m W x 0.5mD x 2.5m H)	1
 Front glass showcase in sticker lamination with white wooden sliding doors. 2 x (50W) halogen downlight (1m W x 0.5mD x 2.5m H)	1
 Lockable cabinet (1mL x 0.5mD x 0.75mH)	5
 Wooden shelf (flat) (1mL x 0.3mD)	10
 Pegboard with 30 hooks (1mW x 2.5mH)	1
 Square meeting table (0.7m X0.7m x 0.75mH)	1
 Black leather chair	3
 Longarmed spotlight w/23 watt energy saving lamp (yellow)	7
 500w Square pin power socket	1

FILE PATH - L:\Local Fair Premium Booth 2011\SD-Layouts\SD-E layout\SD-E-2dL layout.dgn



NOTES UNLESS OTHERWISE SPECIFIED ALL DIMENSIONS ARE IN MM.

.....  
.....  
.....

.....  
.....  
.....

REVISION  
16-07-2009  
30-10-2009  
20-01-2010

DATE: 20-01-2010  
SCALE: 1 : 50 (A3)  
DRAWN BY: ..  
CHECKED BY: .....

TITLE  
Premium Booth  
SD-E-W15  
L-Corner

PROJECT  
PREMIUM BOOTH  
5m x 3m  
Corner  
DATE: XXXXXXXX

SHEET

SD-E04b