



Premium Booth 3mW x 5mD One side open


SD-A-15
3mW x 5mD x 3.5mH

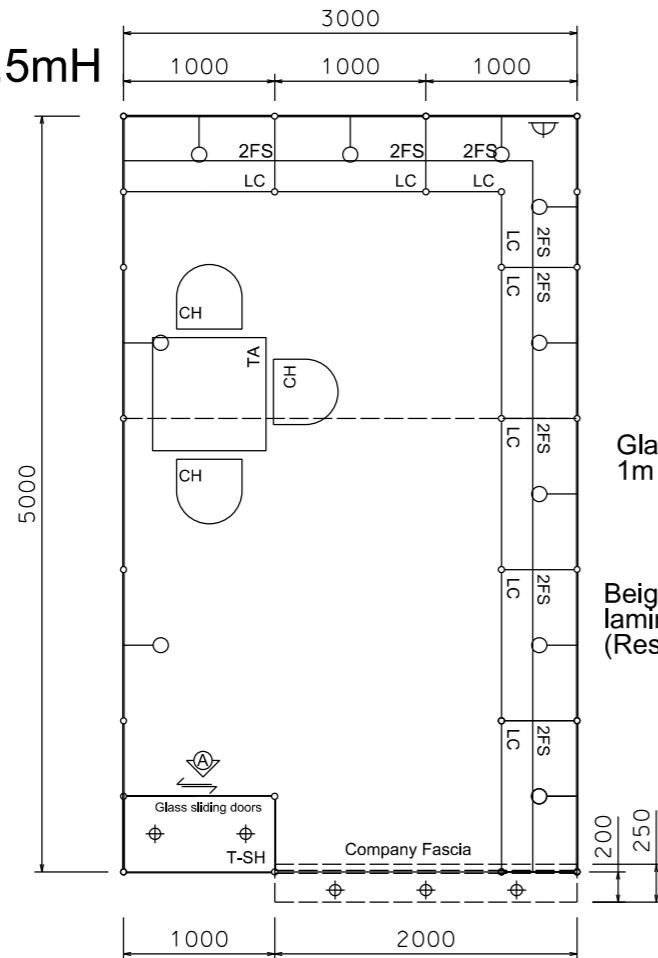

PLAN

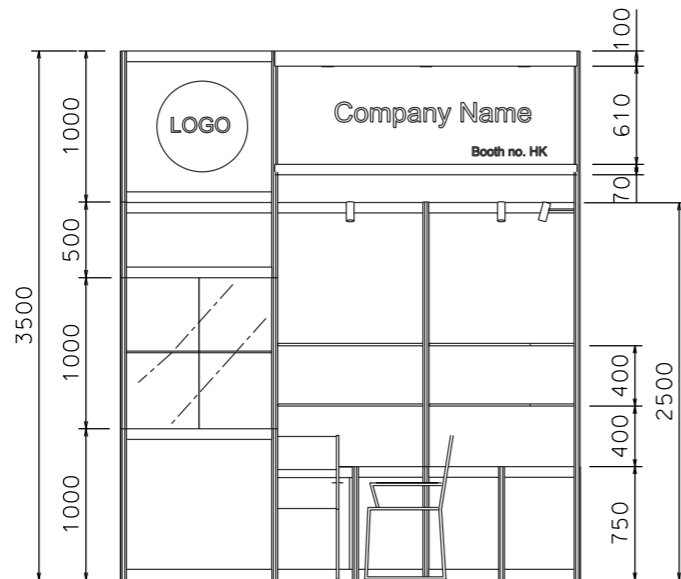

FRONT ELEVATION

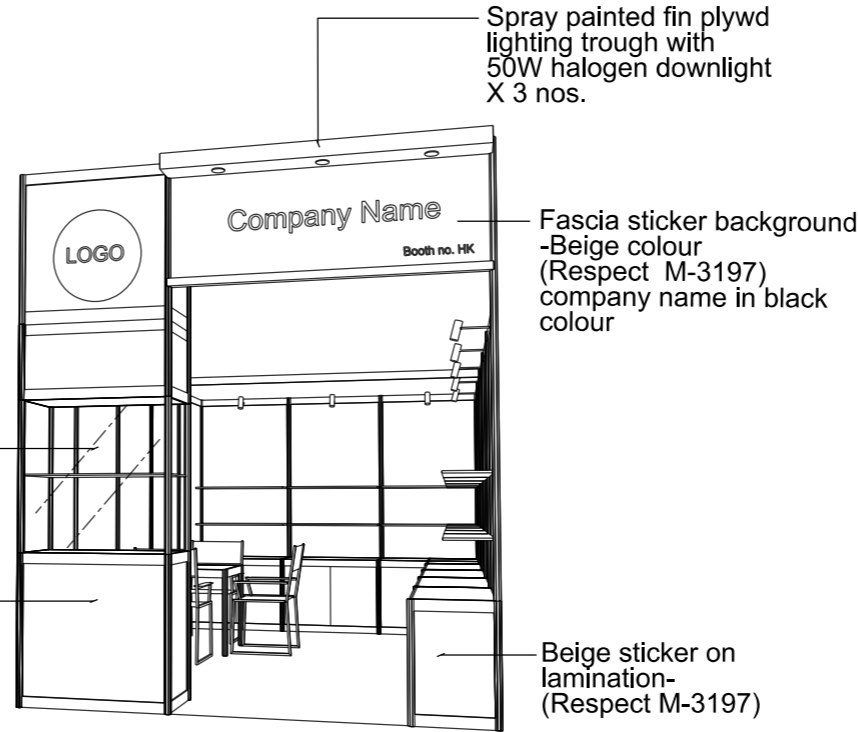


PERSPECTIVE N.T.S



COLOUR PERSPECTIVE N.T.S

IMPORTANT NOTICE
AMENDMENT OF BOOTH LIGHTING SPECIFICATIONS

ALL LIGHTS SPECIFIED AS 23 WATT ENERGY SAVING LAMPS (BOTH SPOTLIGHT/LONGARMED) ON THIS DRAWING WILL BE CHANGED TO **13 WATT LED LAMPS**, WITH EFFECT ON THE 1ST OF JANUARY 2019.

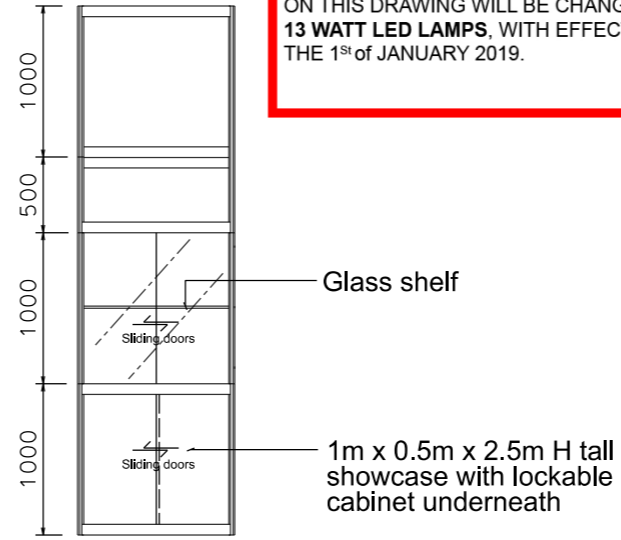

VIEW A

BOOTH SPECIFICATION		QTY
	Tall showcase in beige sticker lamination, 1 layer of glass shelf, 2x 50W halogen downlights	1
	Lockable cabinet in beige sticker lamination (1mL x 0.5mD x 0.75mH)	7.5
	Wooden shelf (flat) (1mL x 0.3mD)	16
	Square meeting table (0.7m X0.7m x 0.75mH)	1
	Black leather chair	3
	Longarmed spotlight w/23 watt energy saving lamp (yellow)	10
	50W Halogen light (for fascia)	3
	500w Square pin power socket	1
	Company Logo	1

NOTES UNLESS OTHERWISE SPECIFIED ALL DIMENSIONS ARE IN MM.

.....
.....
.....

REVISION
26-11-08
31-12-2008
15-01-2009
09-02-2009
12-05-2009
18-05-2009
15-07-2009

DATE: 17-11-2008
SCALE: 1 : 50 (A3)
DRAWN BY: ..
CHECKED BY:

TITLE
Premium Booth SD-A-15

PROJECT
PREMIUM BOOTH 3m x 5m
DATE: XXXXXXXX

SHEET
SD-A03




IMPORTANT NOTICE
AMENDMENT OF BOOTH LIGHTING SPECIFICATIONS


ALL LIGHTS SPECIFIED AS 23 WATT ENERGY SAVING LAMPS (BOTH SPOTLIGHT/LONGARMED) ON THIS DRAWING WILL BE CHANGED TO **13 WATT LED LAMPS**, WITH EFFECT ON THE 1st of JANUARY 2019.

Premium Booth 3mW x 5mD Left side Corner Booth


SD-A-15-L Cnr
3mW x 5mD x 3.5mH

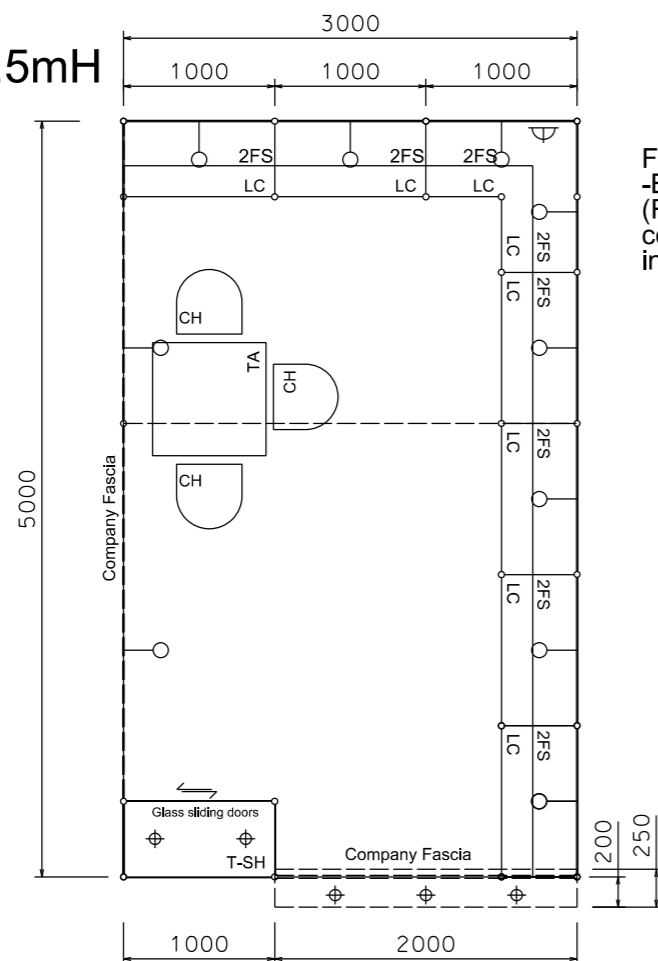


PLAN

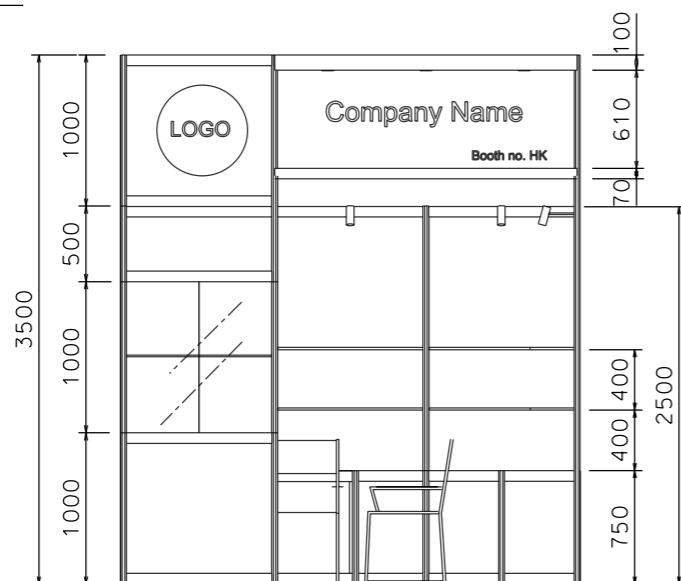


FRONT ELEVATION

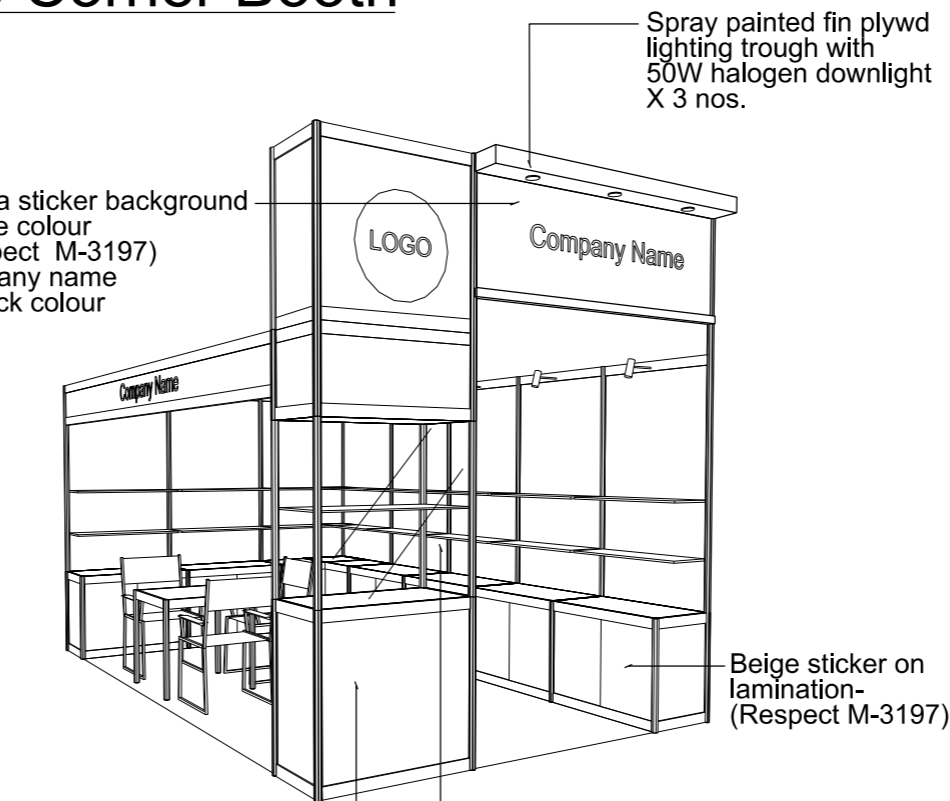

PERSPECTIVE N.T.S

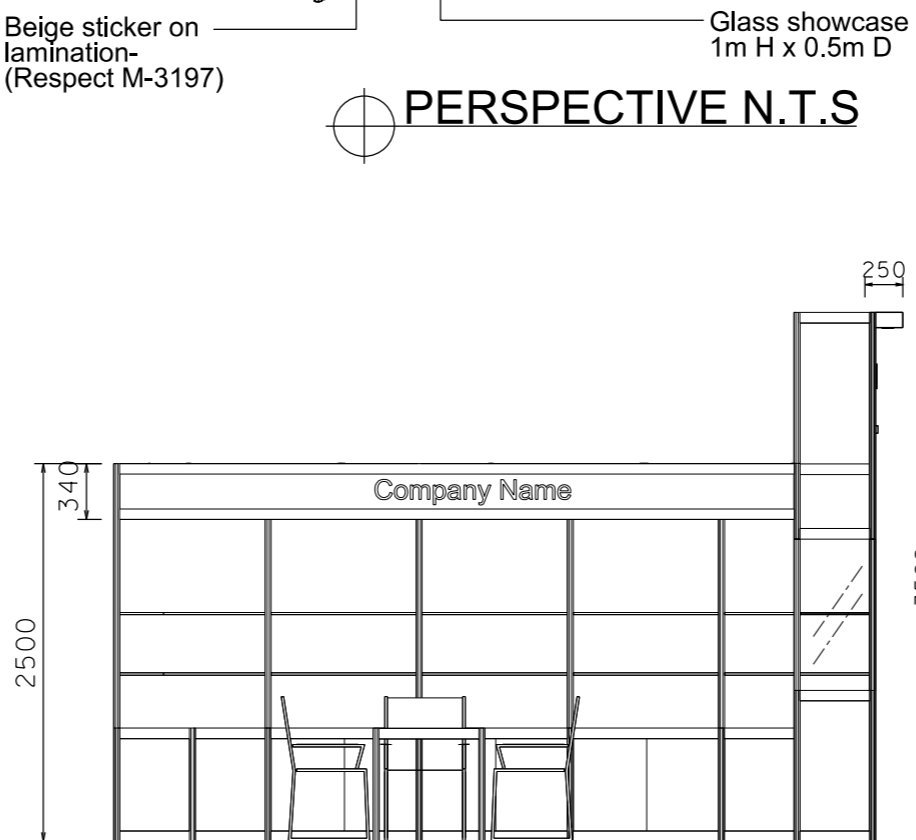

SIDE ELEVATION

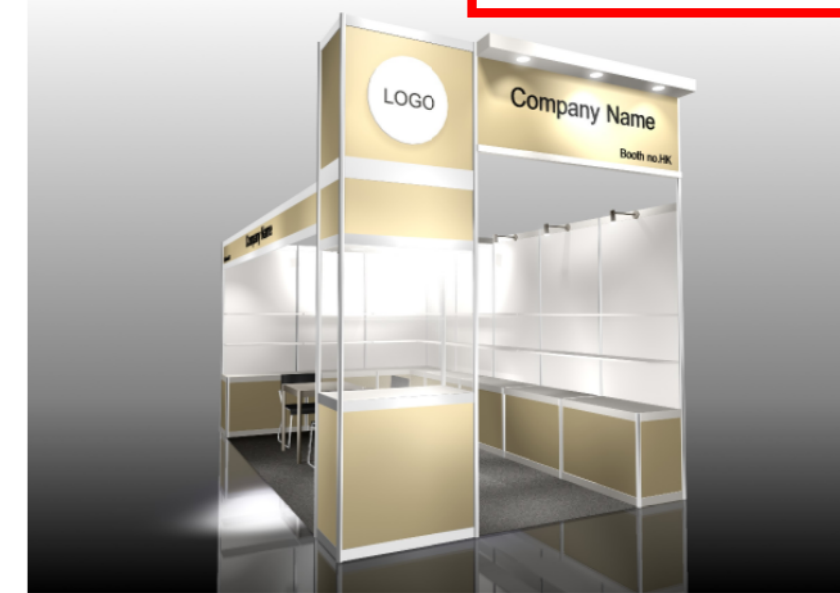

COLOUR PERSPECTIVE N.T.S

BOOTH SPECIFICATION	QTY
Tall showcase in beige sticker lamination, 1 layer of glass shelf, 2x 50W halogen downlights	1
Lockable cabinet in beige sticker lamination (1mL x 0.5mD x 0.75mH)	7.5
Wooden shelf (flat) (1mL x 0.3mD)	16
Square meeting table (0.7m X0.7m x 0.75mH)	1
Black leather chair	3
Longarmed spotlight w/23 watt energy saving lamp (yellow)	10
50W Halogen light (for fascia)	3
500w Square pin power socket	1
Company Logo	1

FILE PATH - L:\Local Fair Premium Booth 2011\SD-Layouts\SD-A layout\SD-A-Layout-New.dgn



NOTES UNLESS OTHERWISE SPECIFIED ALL DIMENSIONS ARE IN MM.

.....
.....
.....

REVISION
26-11-08
31-12-2008
15-01-2009
09-02-2009
18-05-2009
15-07-2009
21-01-2010

DATE: 11-11-2013
SCALE: 1 : 50 (A3)
DRAWN BY: ..
CHECKED BY:

TITLE
Premium Booth
SD-A-15
Corner

PROJECT
PREMIUM BOOTH
3m x 5m
Corner
DATE: XXXXXXXX

SHEET




SD-A03a

IMPORTANT NOTICE
AMENDMENT OF BOOTH LIGHTING SPECIFICATIONS

ALL LIGHTS SPECIFIED AS 23 WATT ENERGY SAVING LAMPS (BOTH SPOTLIGHT/LONGARMED) ON THIS DRAWING WILL BE CHANGED TO **13 WATT LED LAMPS**, WITH EFFECT ON THE 1st of JANUARY 2019.



Premium Booth 3mW x 5mD Right side Corner Booth

SD-A-15-R Cnr
3mW x 5mD x 3.5mH

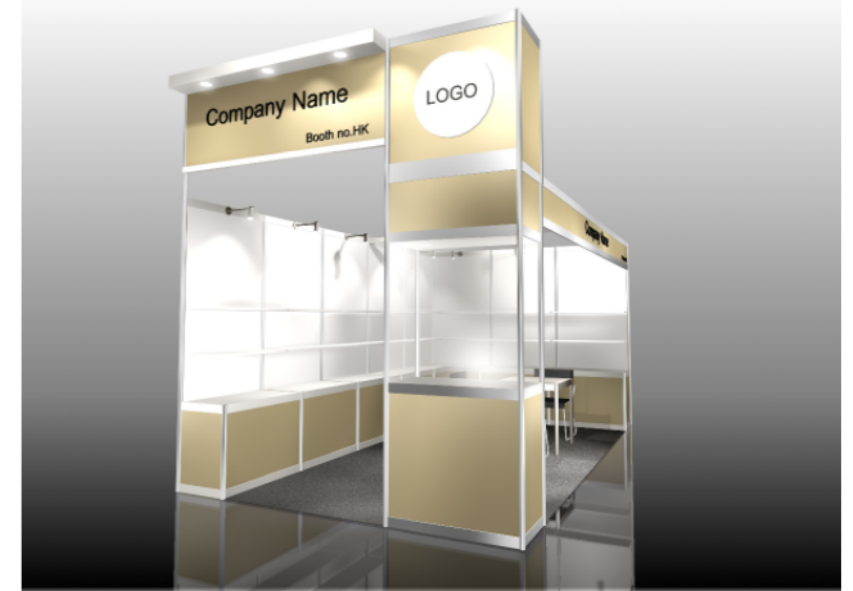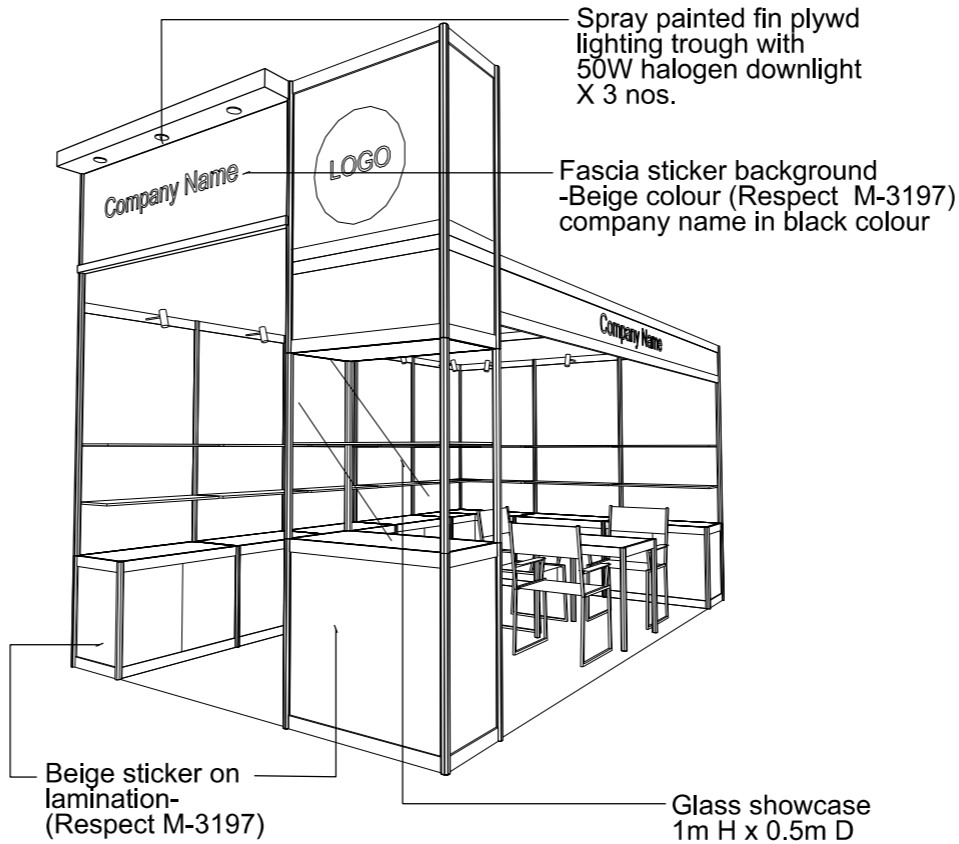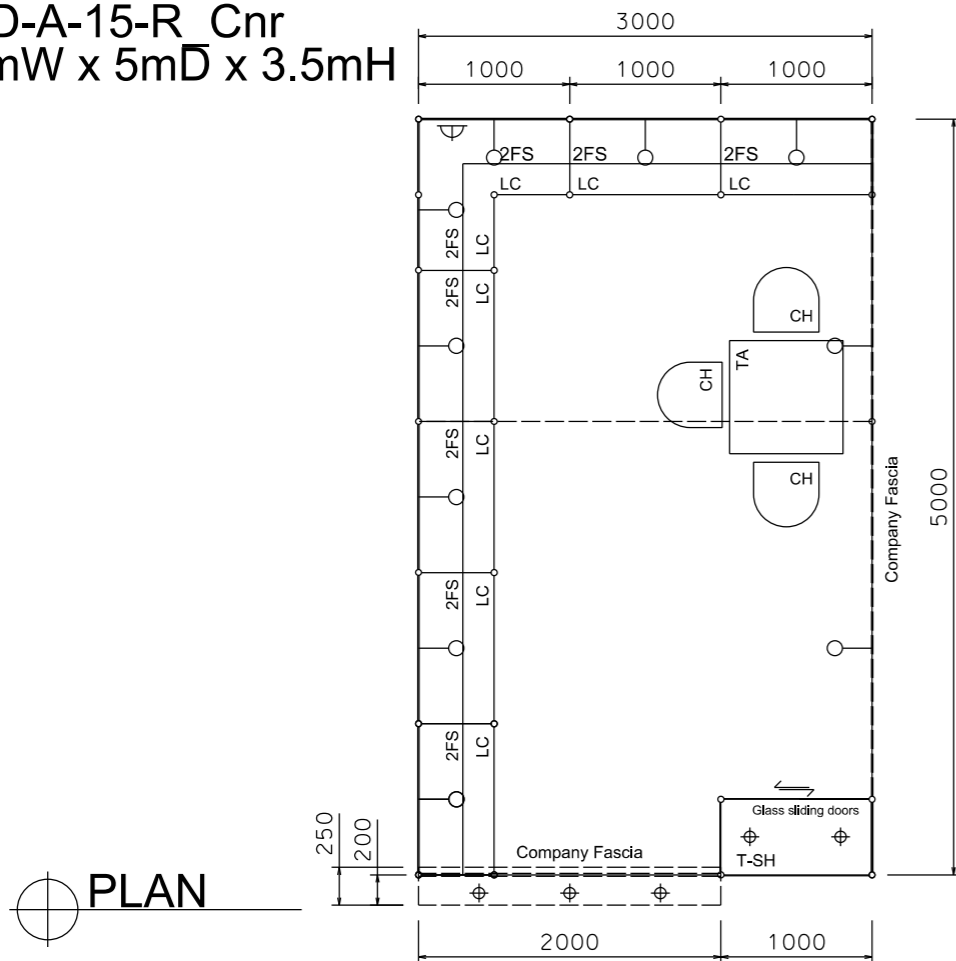

COLOUR PERSPECTIVE N.T.S

PERSPECTIVE N.T.S

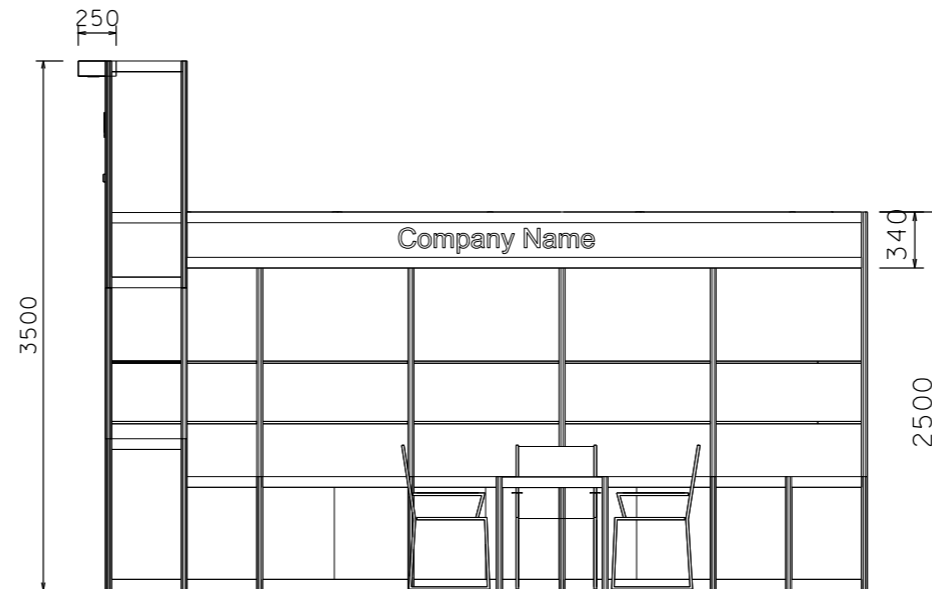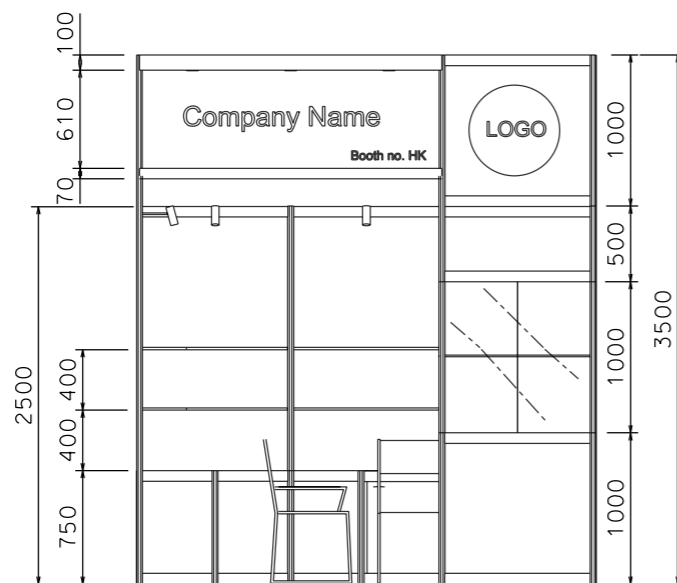

FRONT ELEVATION

SIDE ELEVATION

BOOTH SPECIFICATION		QTY
	Tall showcase in beige sticker lamination, 1 layer of glass shelf, 2x 50W halogen downlights	1
	Lockable cabinet in beige sticker lamination (1mL x 0.5mD x 0.75mH)	7.5
	Wooden shelf (flat) (1mL x 0.3mD)	16
	Square meeting table (0.7m X0.7m x 0.75mH)	1
	Black leather chair	3
	Longarmed spotlight w/23 watt energy saving lamp (yellow)	10
	50W Halogen light (for fascia)	3
	500w Square pin power socket	1
	Company Logo	1

NOTES UNLESS OTHERWISE SPECIFIED ALL DIMENSIONS ARE IN MM.

.....
.....
.....

.....
.....
.....

REVISION
26-11-08
31-12-2008
15-01-2009
09-02-2009
18-05-2009
15-07-2009
21-01-2010

DATE: 11-11-2013
SCALE: 1 : 50 (A3)
DRAWN BY: ..
CHECKED BY:

TITLE
Premium Booth SD-A-15 Corner

PROJECT
PREMIUM BOOTH 3m x 5m Corner
DATE: XXXXXXXX

SHEET

SD-A03b