



Premium Booth 5mW x 3mD One side open

SD-A-W15
5mW x 3mD x 3.5mH

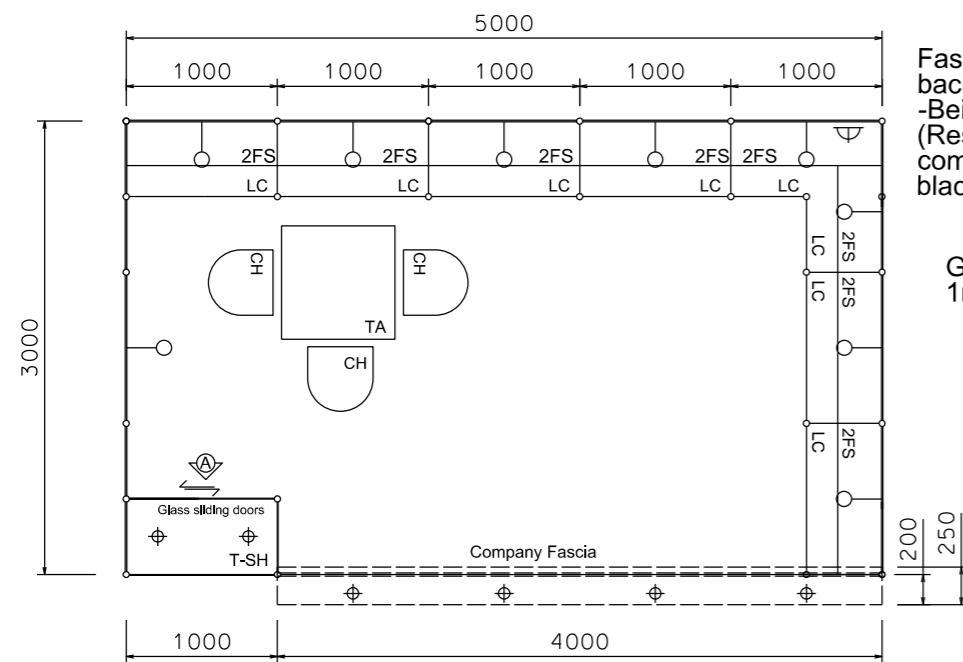


PLAN

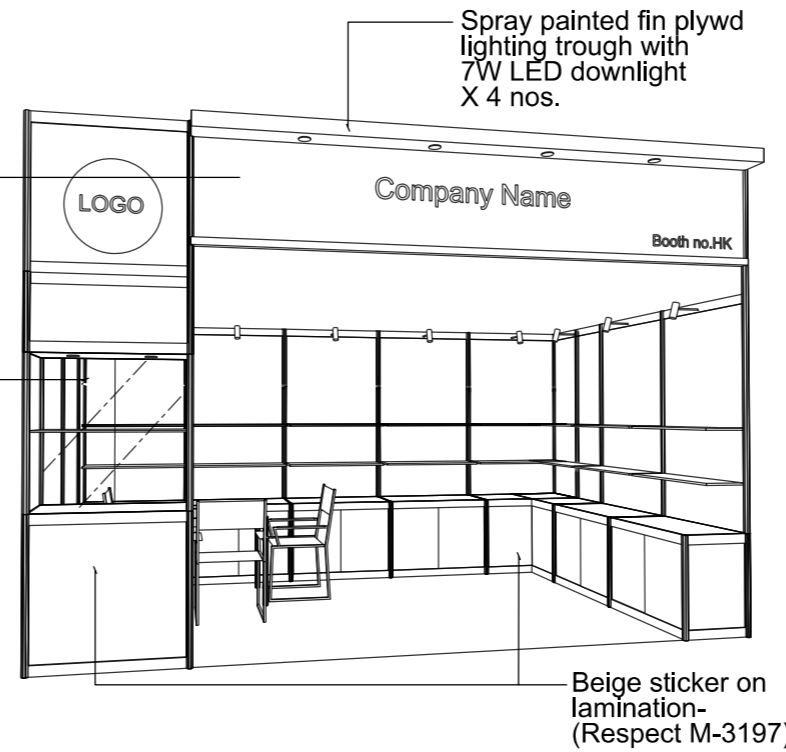


PERSPECTIVE N.T.S



COLOUR PERSPECTIVE N.T.S

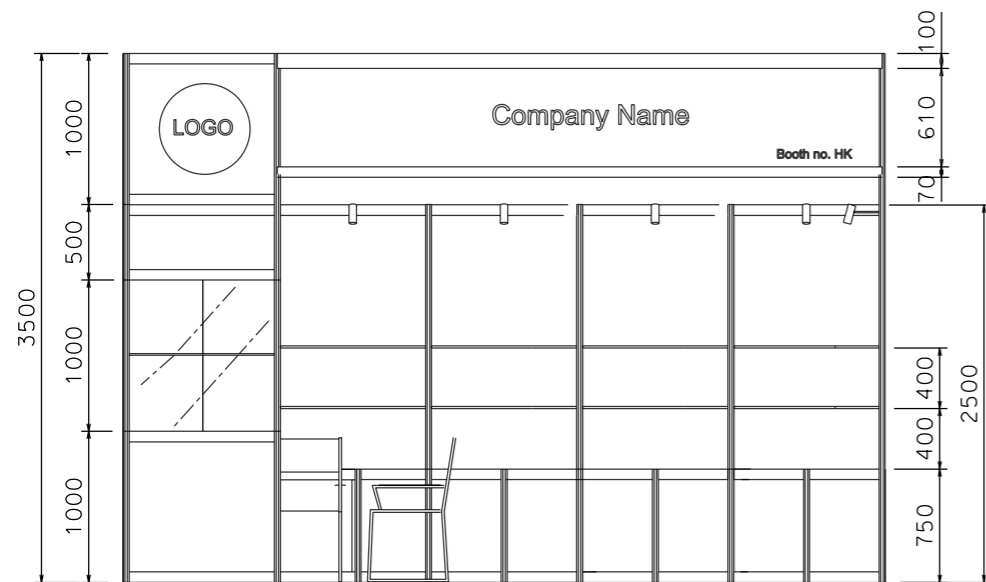

FRONT ELEVATION

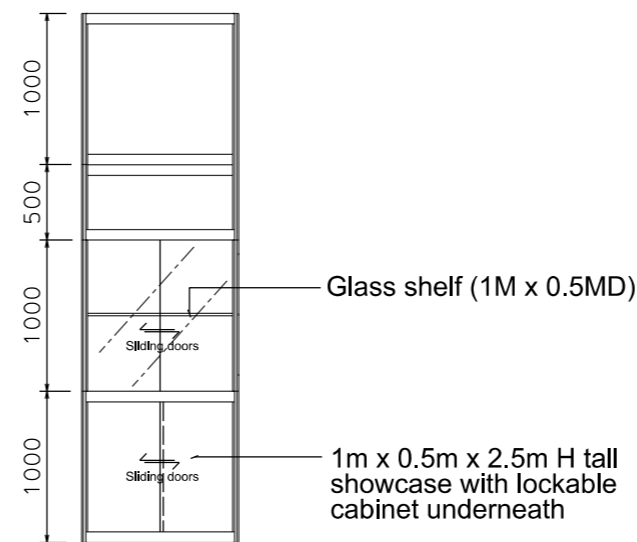

VIEW A

BOOTH SPECIFICATION		QTY
	Tall showcase in beige sticker lamination, 1 layer of glass shelf, 2x 7W LED downlights	1
	Lockable cabinet in beige sticker lamination (1mL x 0.5mD x 0.75mH)	7.5
	Wooden shelf (flat) (1mL x 0.3mD)	16
	Square meeting table (0.7m X0.7m x 0.75mH)	1
	Black leather chair	3
	13W LED Lamp Longarmed Spotlight (yellow)	9
	7W LED light (for fascia)	4
	500w Square pin power socket	1
	Company Logo	1

FILE PATH - L:\Local Fair Premium Booth 2011\SD-Layouts\SD-A layout\SD-A-Layout-New.dgn



NOTES UNLESS OTHERWISE SPECIFIED ALL DIMENSIONS ARE IN MM.

.....
.....
.....

REVISION
09-02-2009
18-05-2009
15-07-2009
21-01-2010
08-01-2019

DATE: 08-01-2019
SCALE: 1 : 50 (A3)
DRAWN BY: ..
CHECKED BY:


TITLE
Premium Booth SD-A-W15

PROJECT
PREMIUM BOOTH 5m x 3m
DATE: XXXXXXXX


SHEET
SD-A04

Premium Booth 5mW x 3mD Left Corner Booth


SD-A-W15 L-Cnr
5mW x 3mD x 3.5mH

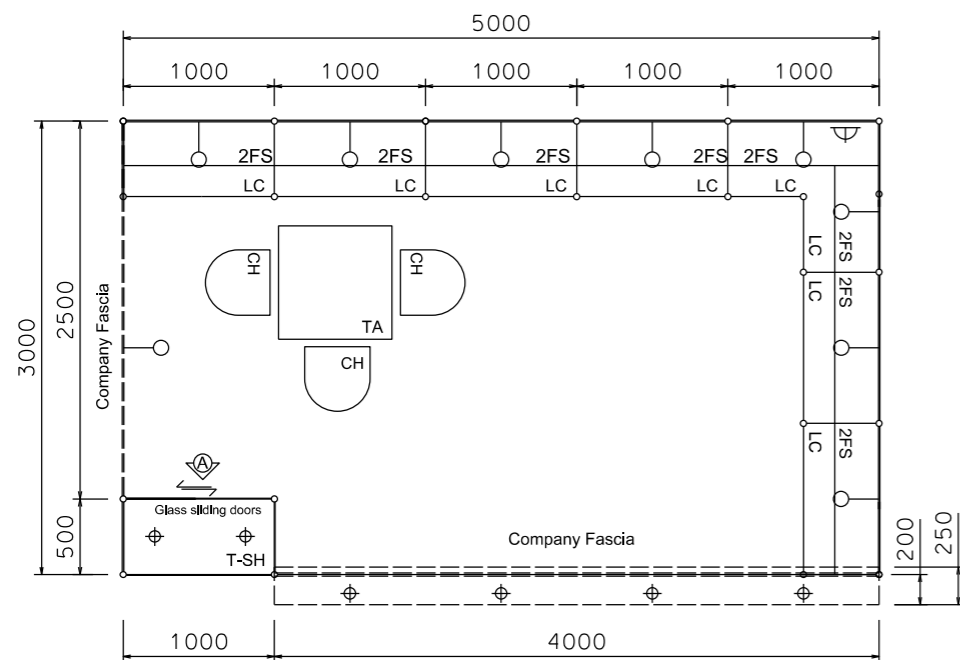


PLAN

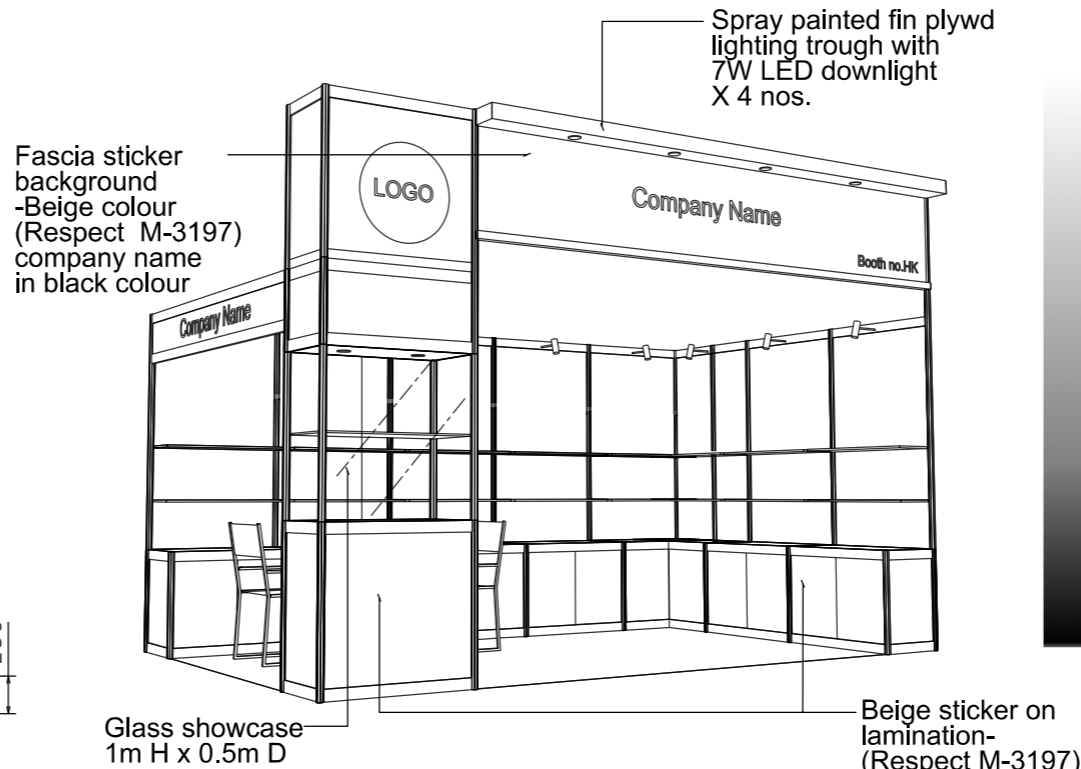


PERSPECTIVE N.T.S

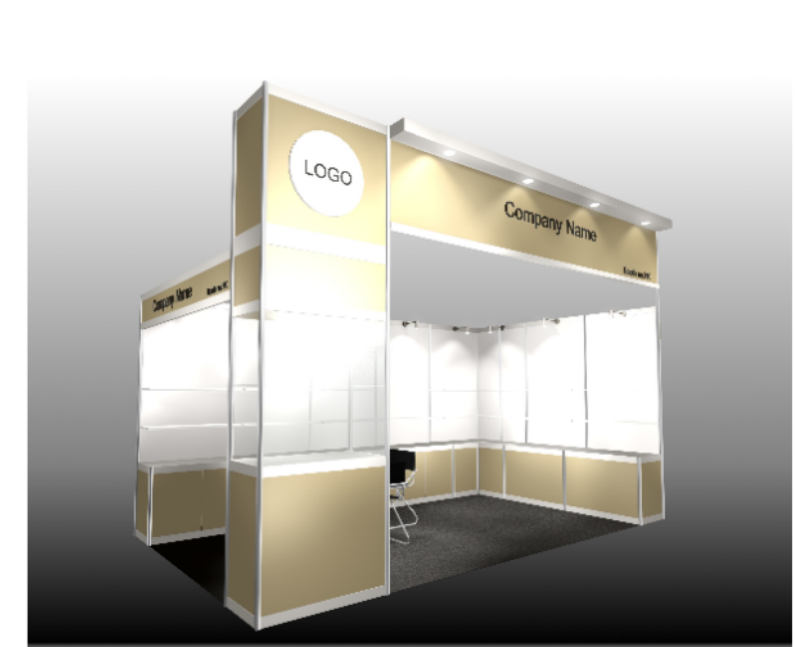

COLOUR PERSPECTIVE N.T.S

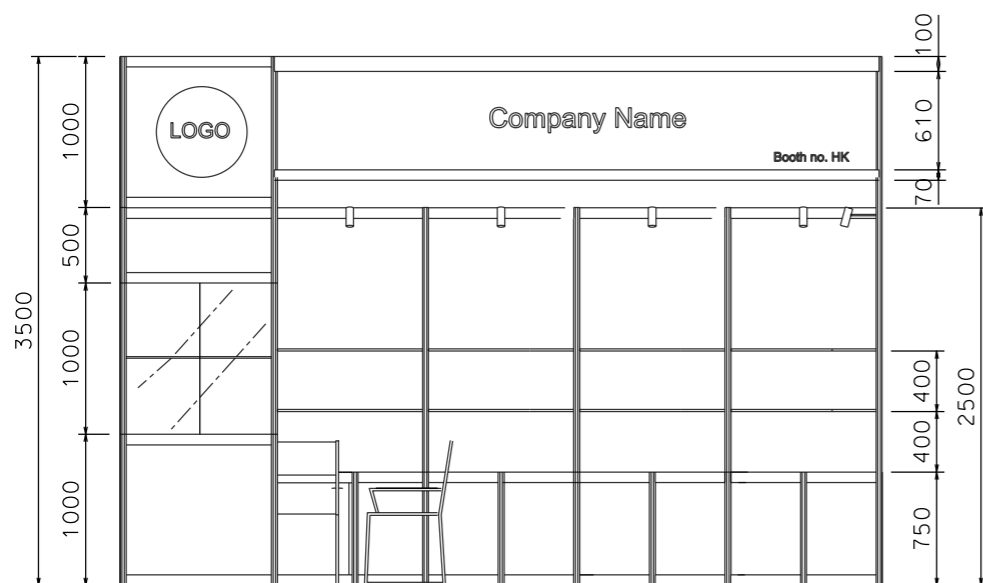

FRONT ELEVATION

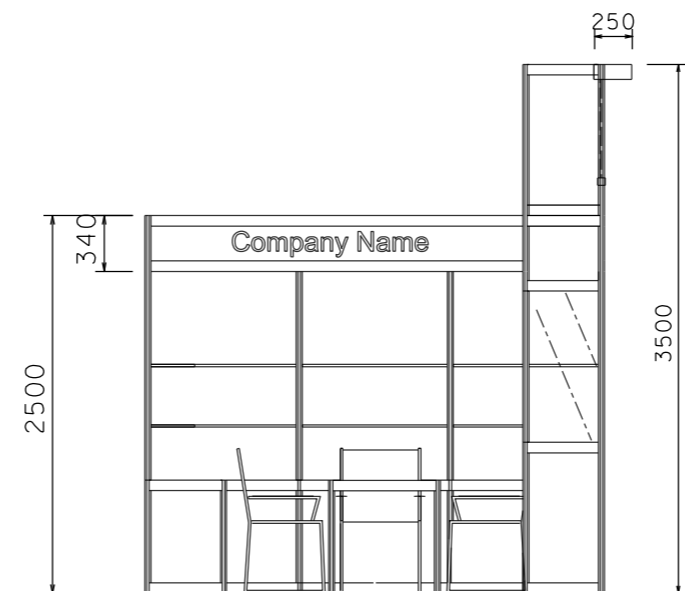

SIDE ELEVATION

BOOTH SPECIFICATION		QTY
	Tall showcase in beige sticker lamination, 1 layer of glass shelf, 2x 7W LED downlights	1
	Lockable cabinet in beige sticker lamination (1mL x 0.5mD x 0.75mH)	7.5
	Wooden shelf (flat) (1mL x 0.3mD)	16
	Square meeting table (0.7m X0.7m x 0.75mH)	1
	Black leather chair	3
	13W LED Lamp Longarmed Spotlight (yellow)	9
	7W LED light (for fascia)	4
	500w Square pin power socket	1
	Company Logo	1

FILE PATH - L:\Local Fair Premium Booth 2011\SD-Layouts\SD-A-Layout-New.dgn



NOTES UNLESS OTHERWISE SPECIFIED ALL DIMENSIONS ARE IN MM.

.....

.....

.....

REVISION
09-02-2009
18-05-2009
15-07-2009
21-01-2010
08-01-2019

DATE:	08-01-2019
SCALE:	1 : 50 (A3)
DRAWN BY:	..
CHECKED BY:

TITLE
Premium Booth
SD-A-W15
L Corner


PROJECT
PREMIUM BOOTH
5m x 3m
CORNER
DATE: XXXXXXXX

SHEET
SD-A04a


Premium Booth 5mW x 3mD Right Corner Booth

SD-A-W15 R-Cnr
5mW x 3mD x 3.5mH

Spray painted fin plywd
lighting trough with
7W LED downlight
X 4 nos.

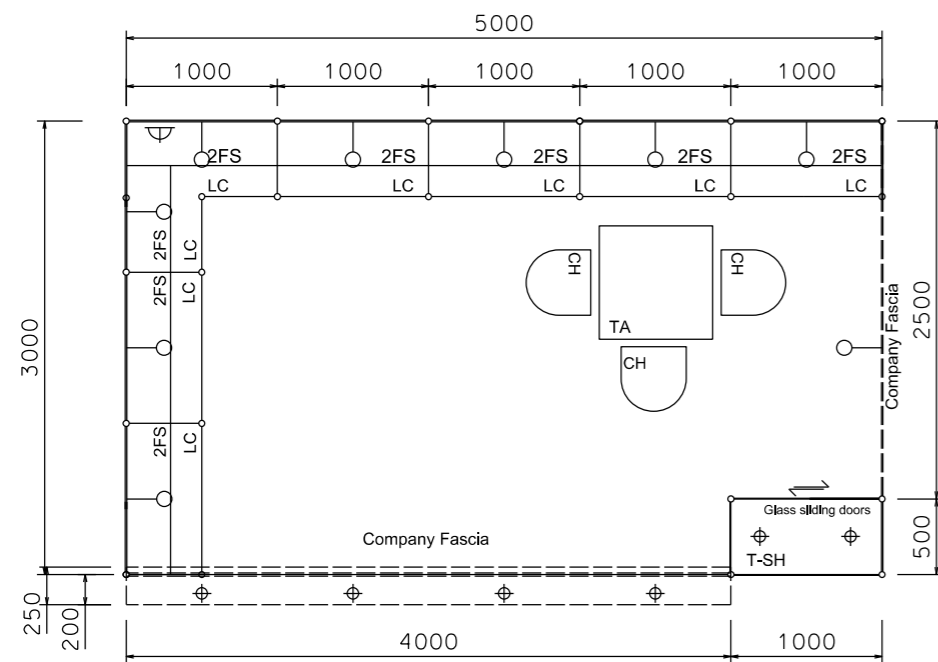


PLAN

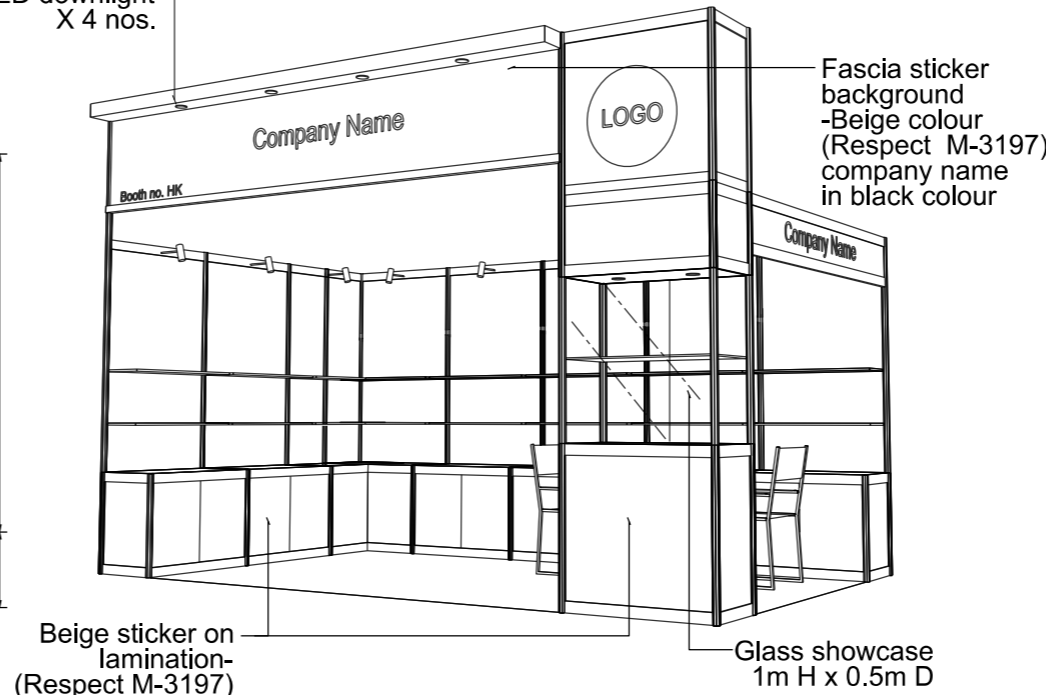


PERSPECTIVE N.T.S



COLOUR PERSPECTIVE N.T.S

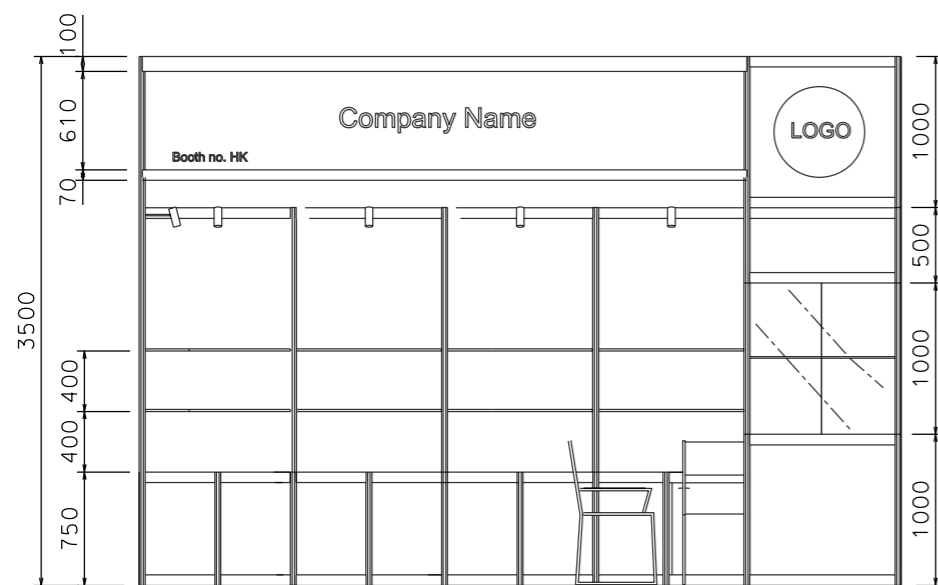

FRONT ELEVATION

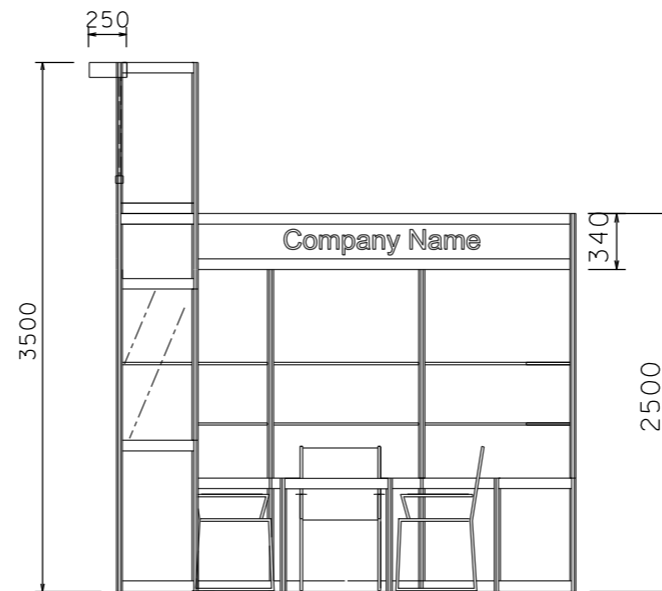

SIDE ELEVATION

BOOTH SPECIFICATION		QTY
	Tall showcase in beige sticker lamination, 1 layer of glass shelf, 2x 7W LED downlights	1
	Lockable cabinet in beige sticker lamination (1mL x 0.5mD x 0.75mH)	7.5
	Wooden shelf (flat) (1mL x 0.3mD)	16
	Square meeting table (0.7m X0.7m x 0.75mH)	1
	Black leather chair	3
	13W LED Lamp Longarmed Spotlight (yellow)	9
	7W LED light (for fascia)	4
	500w Square pin power socket	1
	Company Logo	1

FILE PATH - L:\Local Fair Premium Booth 2011\SD-Layouts\SD-A-Layout-New.dgn



NOTES UNLESS OTHERWISE SPECIFIED ALL DIMENSIONS ARE IN MM.

.....
.....
.....

.....
.....
.....

REVISION
18-05-2009 .
15-07-2009
21-01-2010
08-01-2019

DATE: 08-01-2019
SCALE: 1 : 50 (A3)
DRAWN BY: ..
CHECKED BY:


TITLE
Premium Booth
SD-A-W15
R Corner

PROJECT
PREMIUM BOOTH
5m x 3m
CORNER
DATE: XXXXXXXX


SHEET
SD-A04b

Premium Booth 10mW x 3mD One side open


SD-A-30
10mW x 3mD x 3.5mH

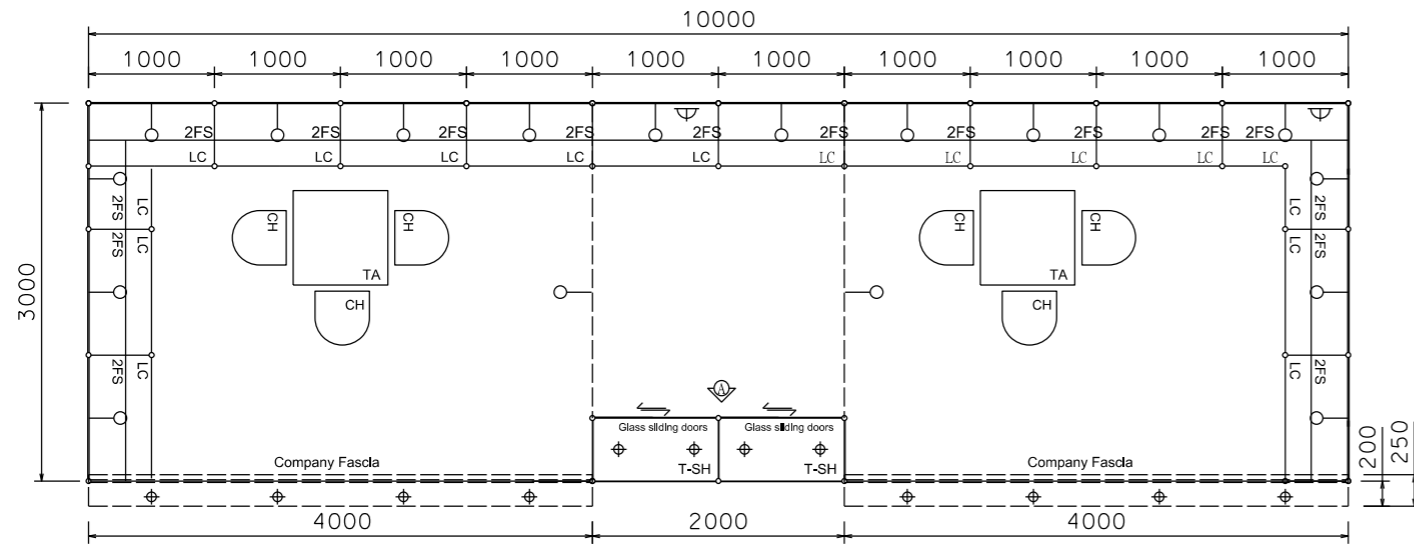


PLAN

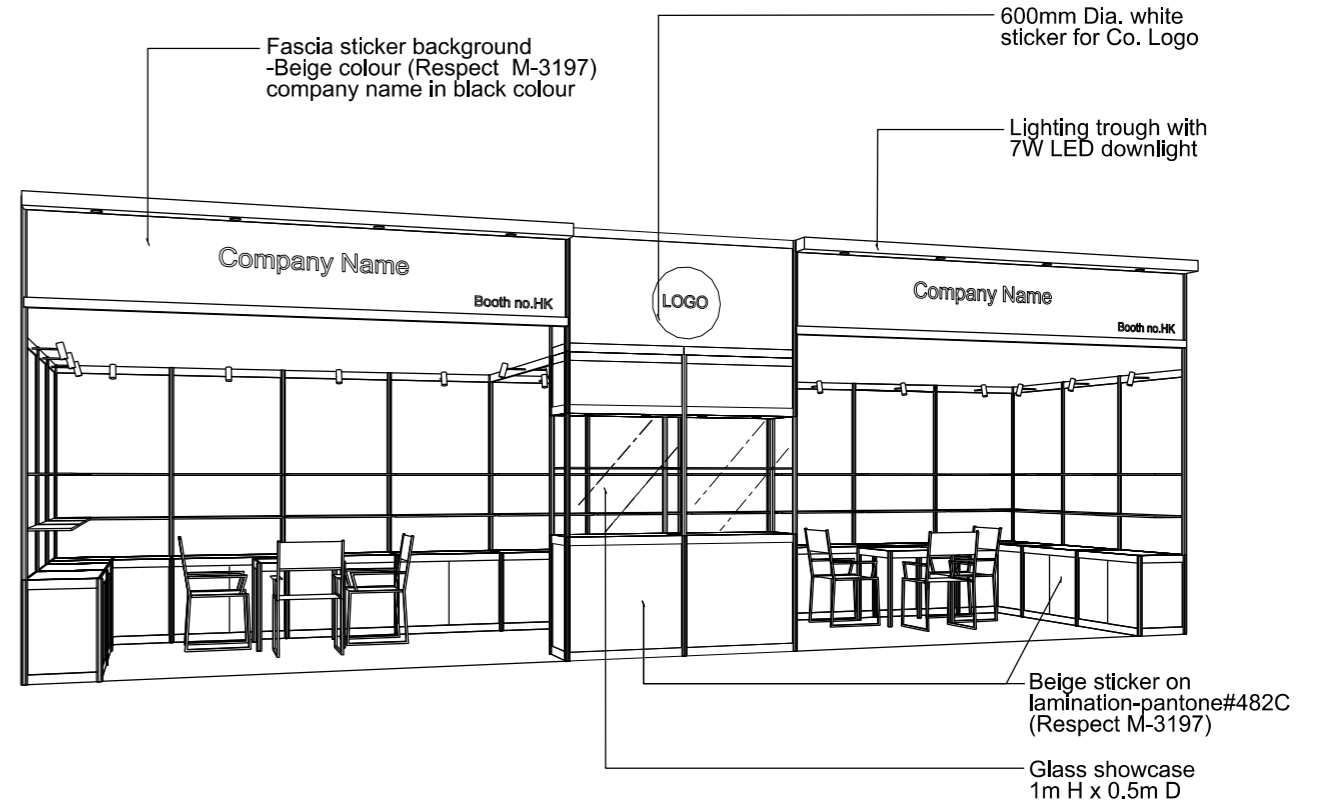

PERSPECTIVE N.T.S

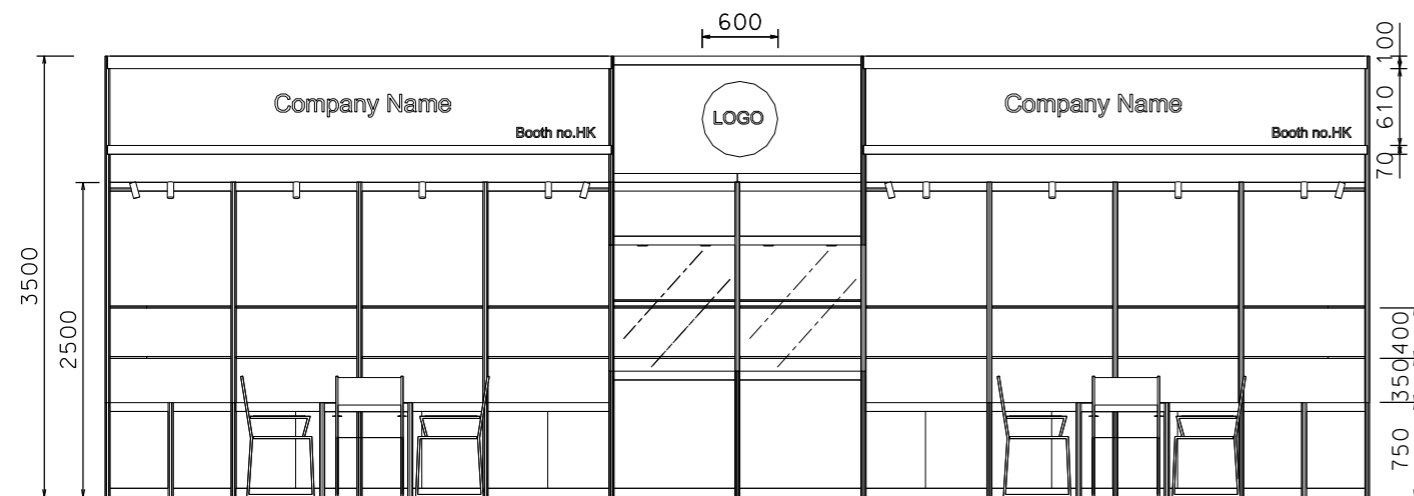

FRONT ELEVATION

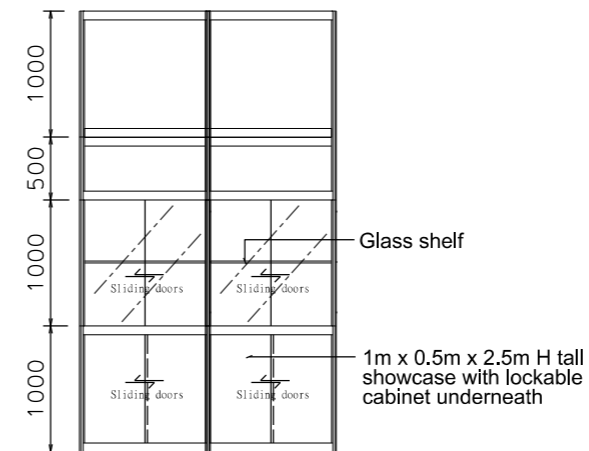

VIEW A

BOOTH SPECIFICATION		QTY
	Tall showcase in beige sticker lamination, 1 layer of glass shelf, 2x 7W LED downlights	2
	Lockable cabinet in beige sticker lamination (1mL x 0.5mD x 0.75mH)	15
	Wooden shelf (flat) (1mL x 0.3mD)	32
	Square meeting table (0.7m X0.7m x 0.75mH)	2
	Black leather chair	6
	13W LED Lamp Longarmed Spotlight (yellow)	18
	7W LED light (for fascia)	8
	500w Square pin power socket	2
	Company Logo	1

FILE PATH : L:\Local Fair Premium Booth 2011\SD\Layouts\SD-A-Layout_New.dgn



NOTES

UNLESS OTHERWISE SPECIFIED ALL DIMENSIONS ARE IN MM.

.....
.....
.....

REVISION

19/11/2012
08-01-2019

DATE: 08-01-2019

SCALE: 1 : 60 (A3)

DRAWN BY: ..

CHECKED BY:

TITLE

Premium Booth
SD-A-30

PROJECT

PREMIUM BOOTH
10m x 3m


DATE: XXXXXXXX

SHEET


SD-A11

Premium Booth 10mW x 3mD Left Corner Booth


SD-A-30 L-Cnr
10mW x 3mD x 3.5mH

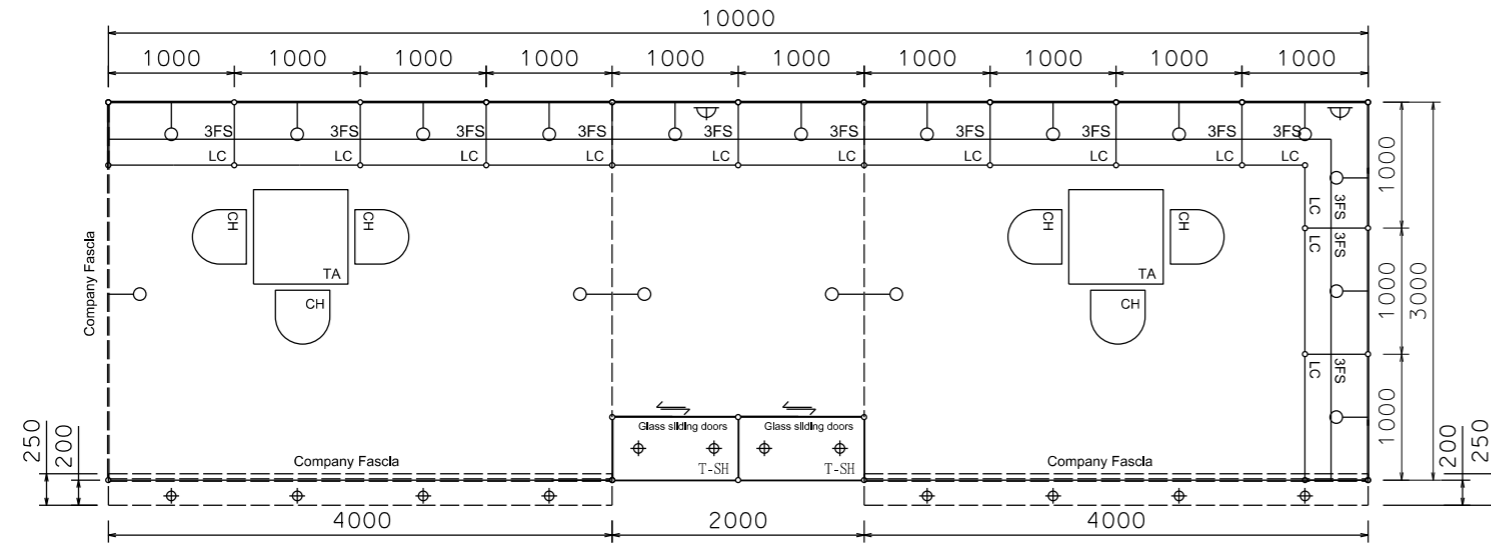


PLAN

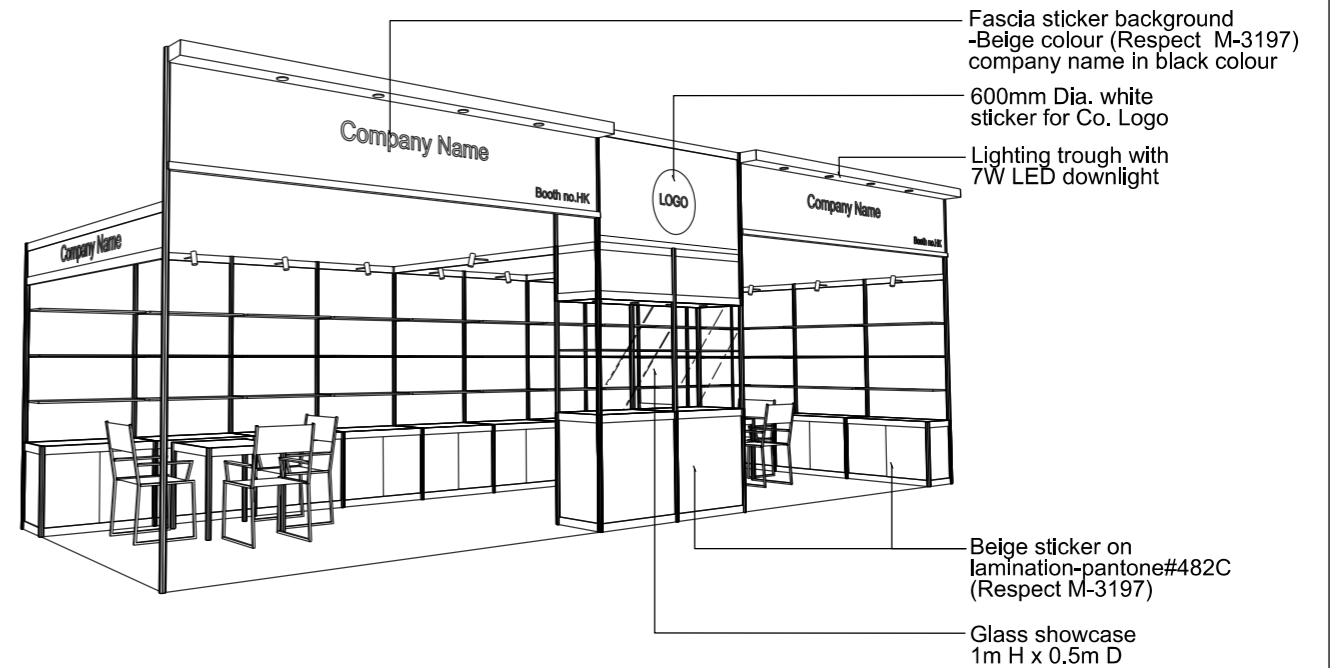

PERSPECTIVE N.T.S

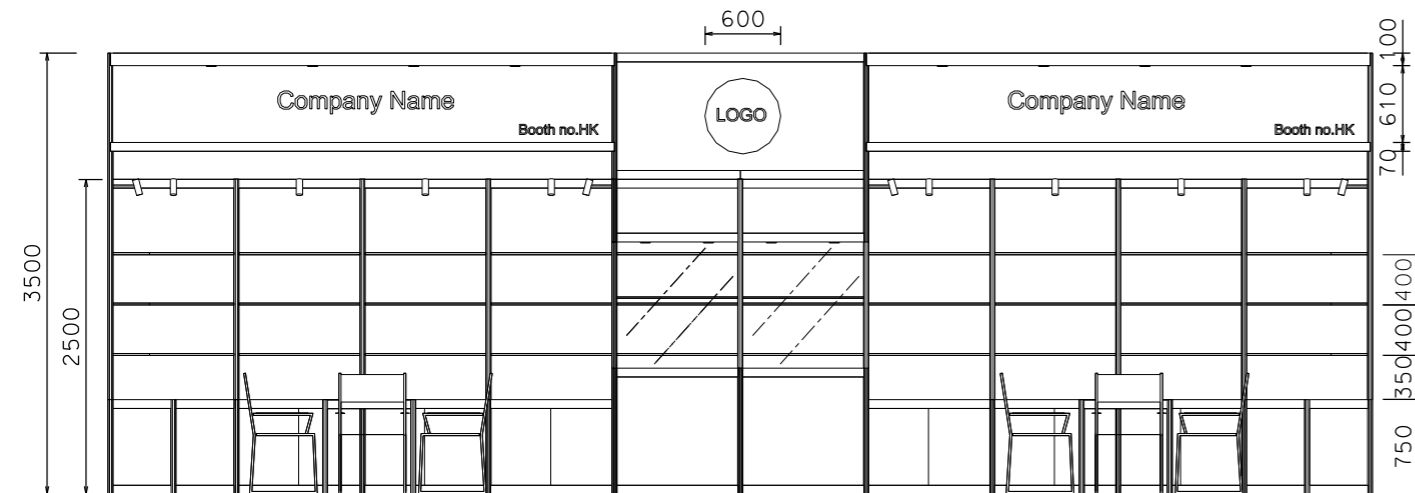

FRONT ELEVATION

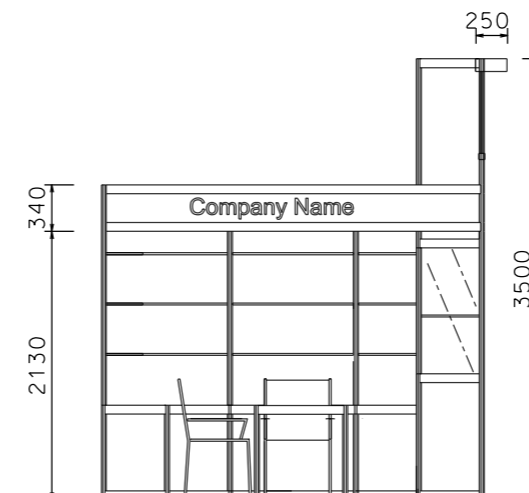

SIDE ELEVATION

BOOTH SPECIFICATION		QTY
	Tall showcase in beige sticker lamination, 1 layer of glass shelf, 2x 7W LED downlights	2
	Lockable cabinet in beige sticker lamination (1mL x 0.5mD x 0.75mH)	12.5
	Wooden shelf (flat) (1mL x 0.3mD)	39
	Square meeting table (0.7m X 0.7m x 0.75mH)	2
	Black leather chair	6
	13W LED Lamp Longarmed Spotlight (yellow)	18
	7W LED light (for fascia)	8
	500w Square pin power socket	2
	Company Logo	1

FILE PATH - L:\Local Fair Premium Booth 2011\SD\Layouts\SD-A-Layout_New.dgn



NOTES

UNLESS OTHERWISE SPECIFIED ALL DIMENSIONS ARE IN MM.

.....
.....
.....

REVISION

11/03/2013
08-01-2019

DATE: 08-01-2019

SCALE: 1 : 60 (A3)

DRAWN BY: ..

CHECKED BY:

TITLE

Premium Booth
SD-A-30

PROJECT

PREMIUM BOOTH
10m x 3m

DATE: XXXXXXXX

SHEET



SD-A11

Premium Booth 10mW x 3mD Right Corner Booth

SD-A-30 R-Cnr
10mW x 3mD x 3.5mH

Fascia sticker background
-Beige colour (Respect M-3197)
company name in Black colour

600mm Dia. white
sticker for Co. Logo
Lighting trough with
7W LED downlight

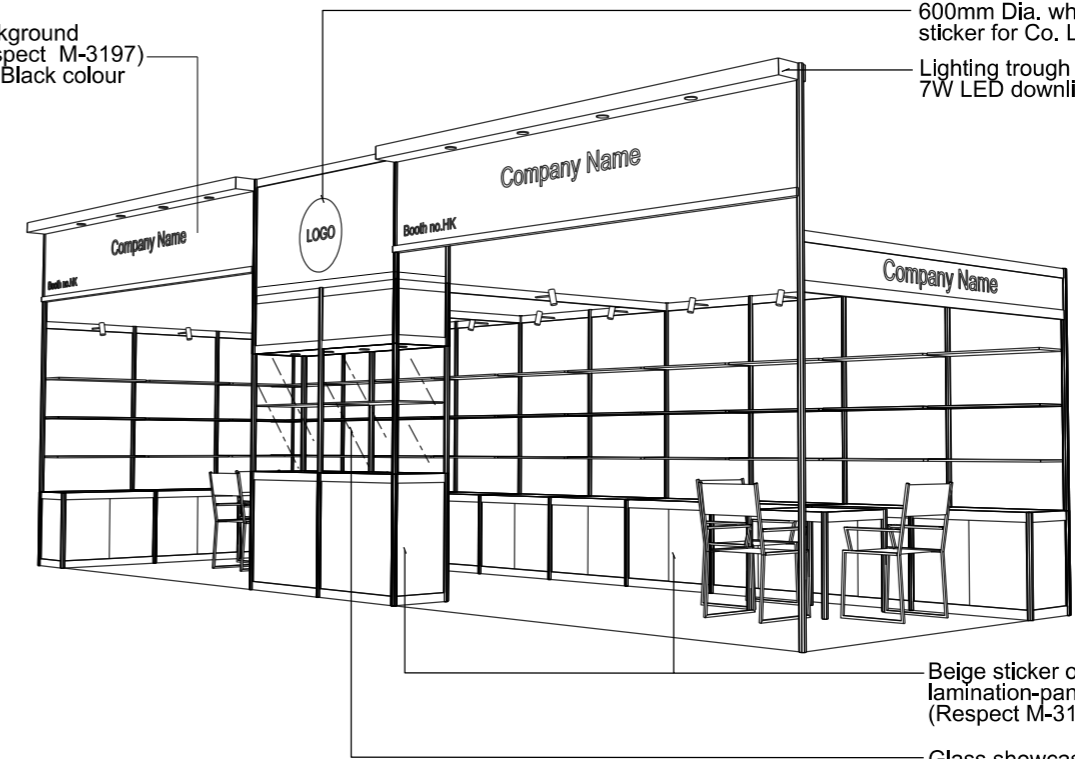
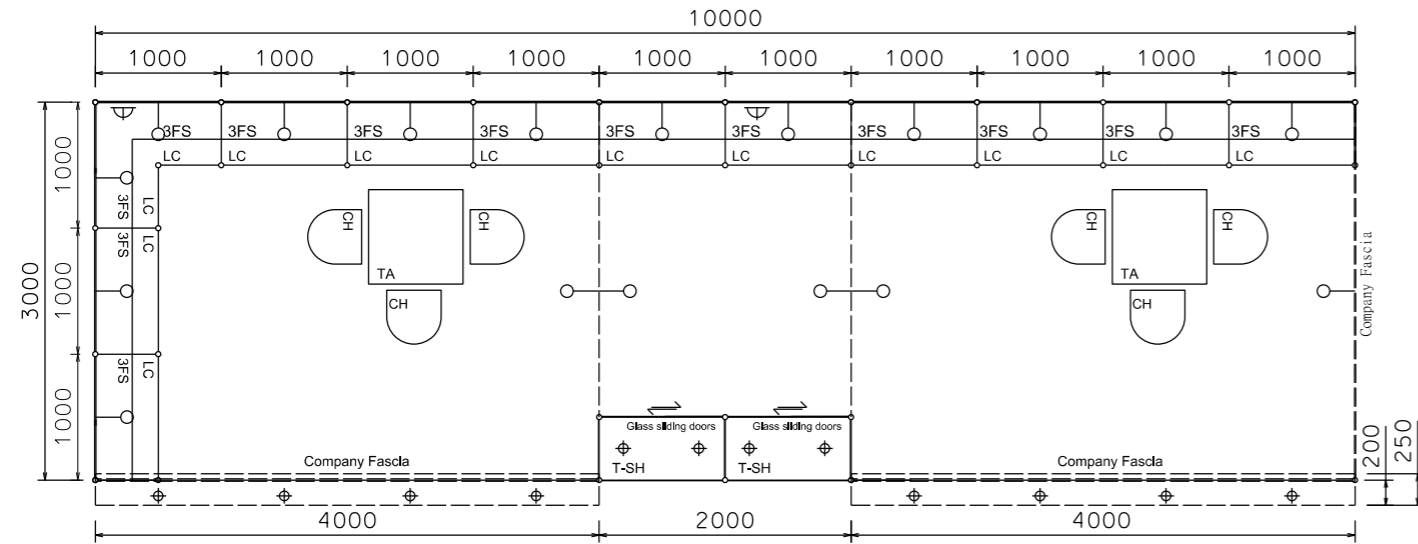


Beige sticker on
lamination-pantone#482C
(Respect M-3197)

Glass showcase
1m H x 0.5m D

PLAN

PERSPECTIVE N.T.S

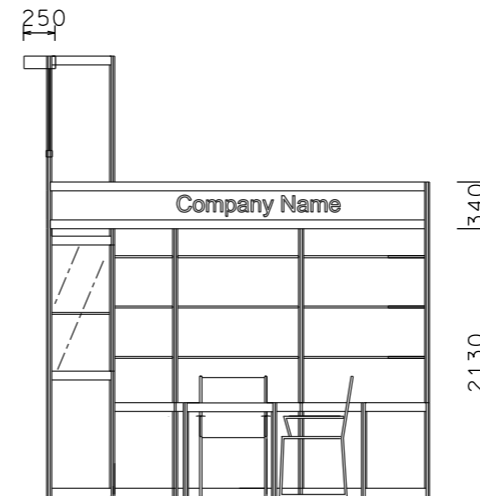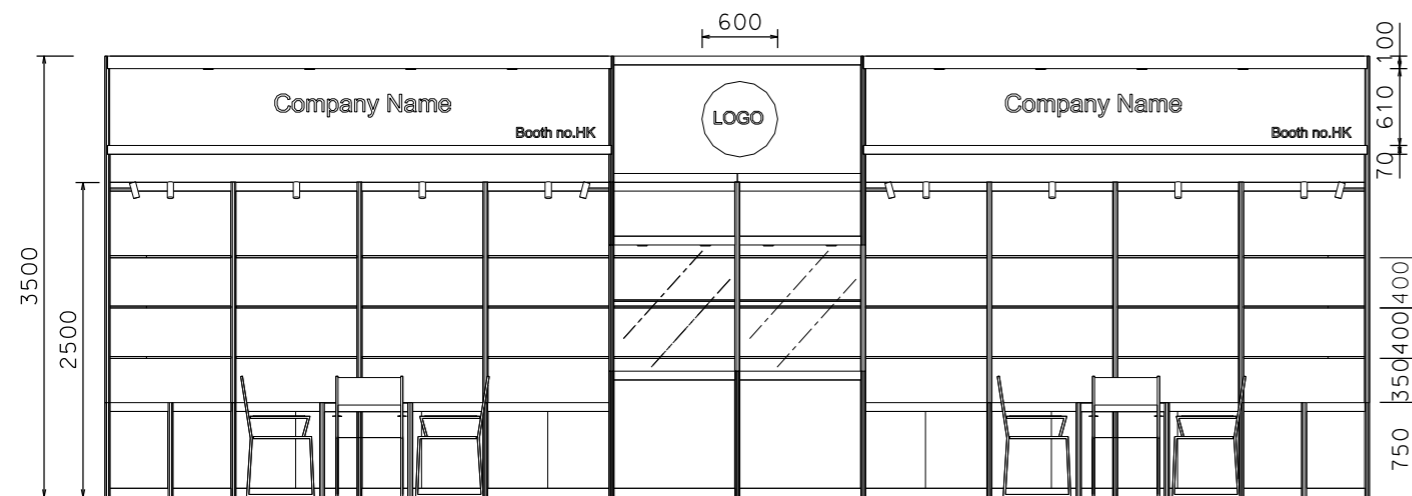

FRONT ELEVATION

SIDE ELEVATION

BOOTH SPECIFICATION		QTY
	Tall showcase in beige sticker lamination, 1 layer of glass shelf, 2x 7W LED downlights	2
	Lockable cabinet in beige sticker lamination (1mL x 0.5mD x 0.75mH)	12.5
	Wooden shelf (flat) (1mL x 0.3mD)	39
	Square meeting table (0.7m X 0.7m x 0.75mH)	2
	Black leather chair	6
	13W LED Lamp Longarmed Spotlight (yellow)	18
	7W LED light (for fascia)	8
	500w Square pin power socket	2
	Company Logo	1

FILE PATH : L:\Local Fair Premium Booth 2011\SD\SD-Layouts\SD-A-Layout_New.dgn



NOTES

UNLESS OTHERWISE SPECIFIED ALL DIMENSIONS ARE IN MM.

.....
.....
.....

REVISION

11/03/2013
08-01-2019

DATE: 08-01-2019

SCALE: 1 : 60 (A3)

DRAWN BY: ..

CHECKED BY:

TITLE

Premium Booth
SD-A-30

PROJECT

PREMIUM BOOTH
10m x 3m

DATE: XXXXXXXX

SHEET

SD-A11