



# Premium Booth 5mW x 3mD One side open

SD-C-W15  
5mW x 3mD x 3.5mH

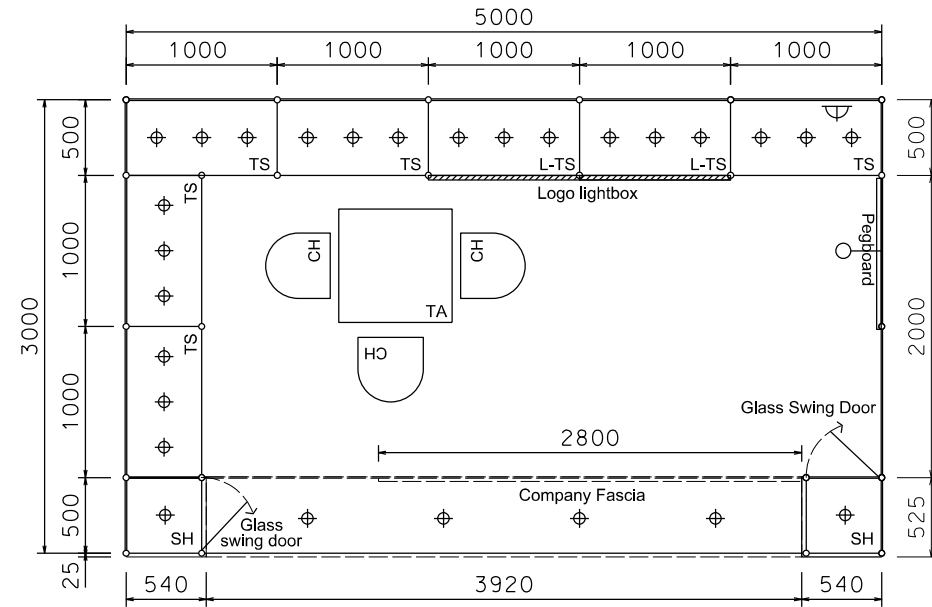


PLAN

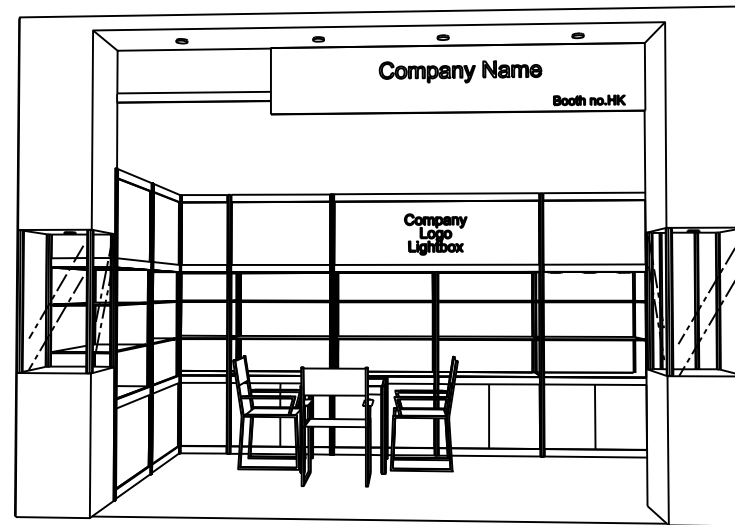

PERSPECTIVE N.T.S



COLOUR PERSPECTIVE N.T.S

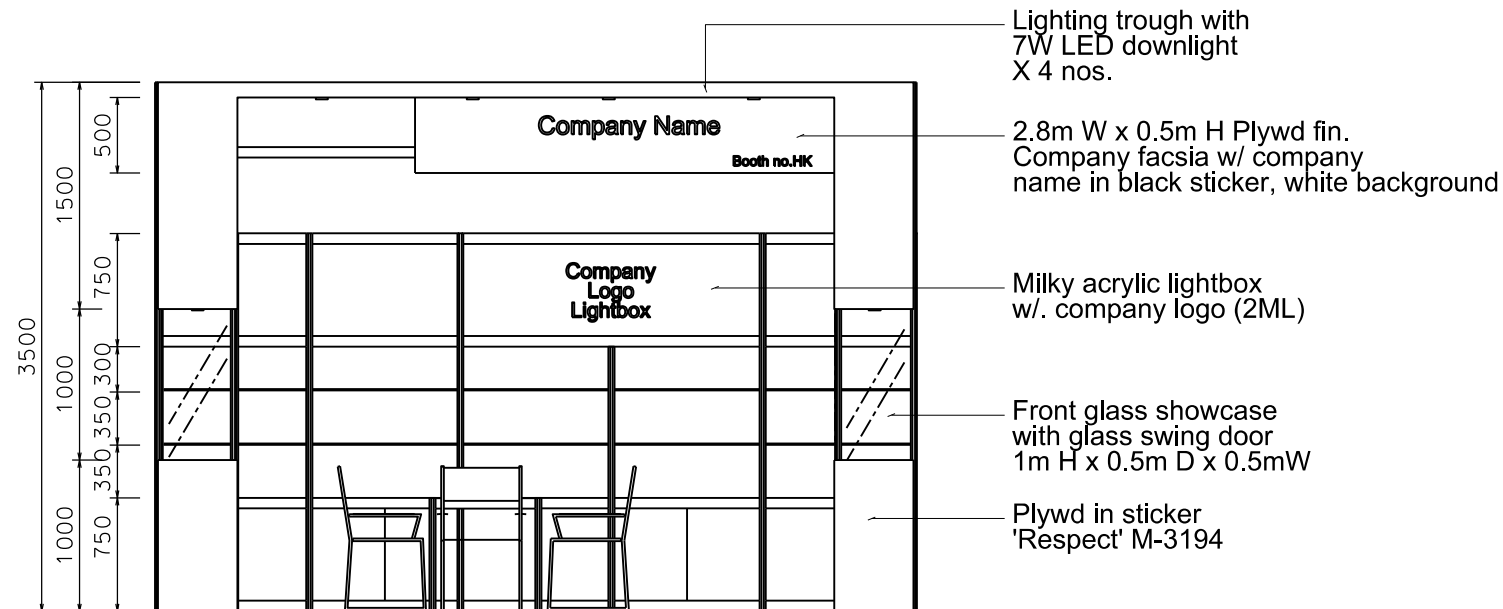

FRONT ELEVATION

BOOTH SPECIFICATION		QTY
	Tall showcase with 2 layer of glass shelf (with no door), 3x 7W LED downlights, with cabinet underneath	7
	Front showcase in sticker lamination finish with glass swing door w/ x1 (7W) LED downlight (no glass shelf)	2
	Pegboard w/. 30 hooks (1mW x 2.5mH)	1
	Square meeting table (0.7m X0.7m x 0.75mH)	1
	Black leather chair	3
	Longarmed spotlight w/13 watt LED lamp (yellow)	1
	7W LED light (for fascia)	4
	500w Square pin power socket	1
	Company Logo Lightbox (2mL x 0.75mH)	1

FILE PATH - L:\Local Fair Premium Booth 2011\SD-Layouts\SD-C layout\SD-C-2d.layout\_update\_13.w.dgn



NOTES UNLESS OTHERWISE SPECIFIED ALL DIMENSIONS ARE IN MM.

.....  
.....  
.....

.....  
.....  
.....

REVISION  
13-02-2009  
08-07-2009  
14-09-2009  
20-01-2010  
22-01-2010  
08-01-2019

DATE: 08-01-2019  
SCALE: 1 : 50 (A3)  
DRAWN BY: ..  
CHECKED BY: .....


TITLE  
Premium Booth SD-C-W15

PROJECT  
PREMIUM BOOTH 5m x 3m  
DATE: XXXXXXXX

SHEET  
SD-C04


# Premium Booth 5mW x 3mD Left Corner Booth

SD-C-W15 L-Cnr  
5mW x 3mD x 3.5mH

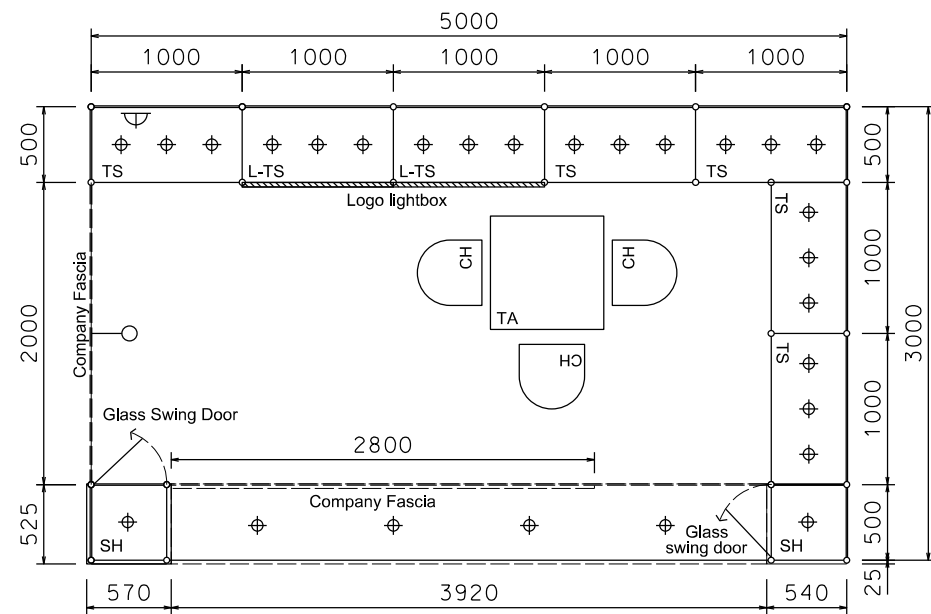


PLAN


Fascia sticker  
background - white  
Company name  
letter - black

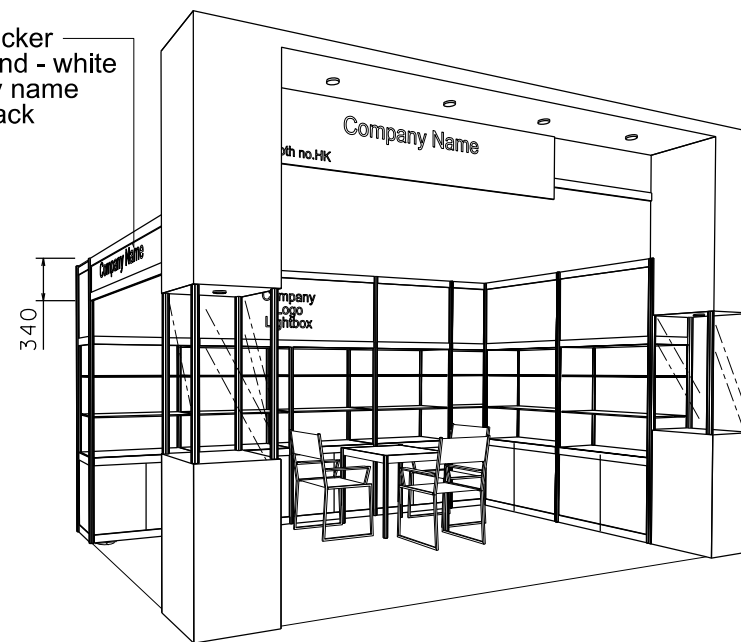

PERSPECTIVE N.T.S

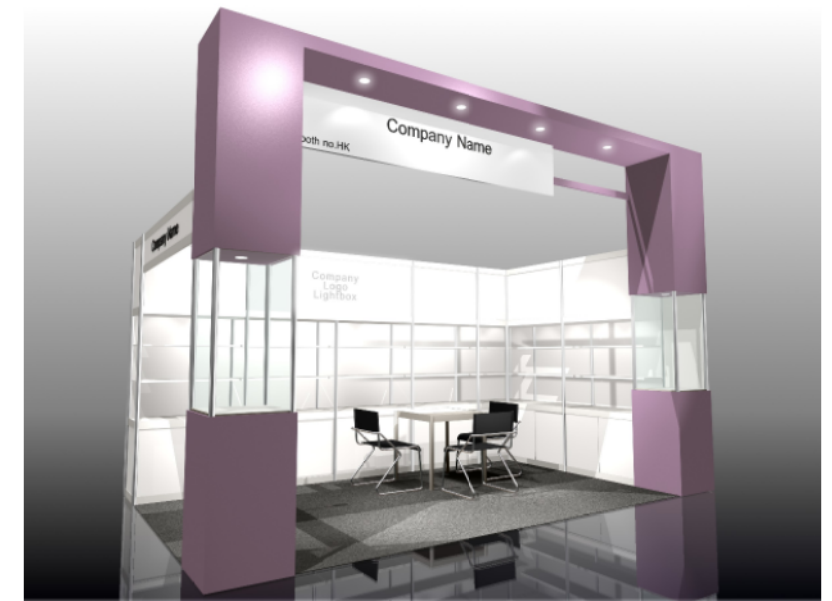

COLOUR PERSPECTIVE N.T.S

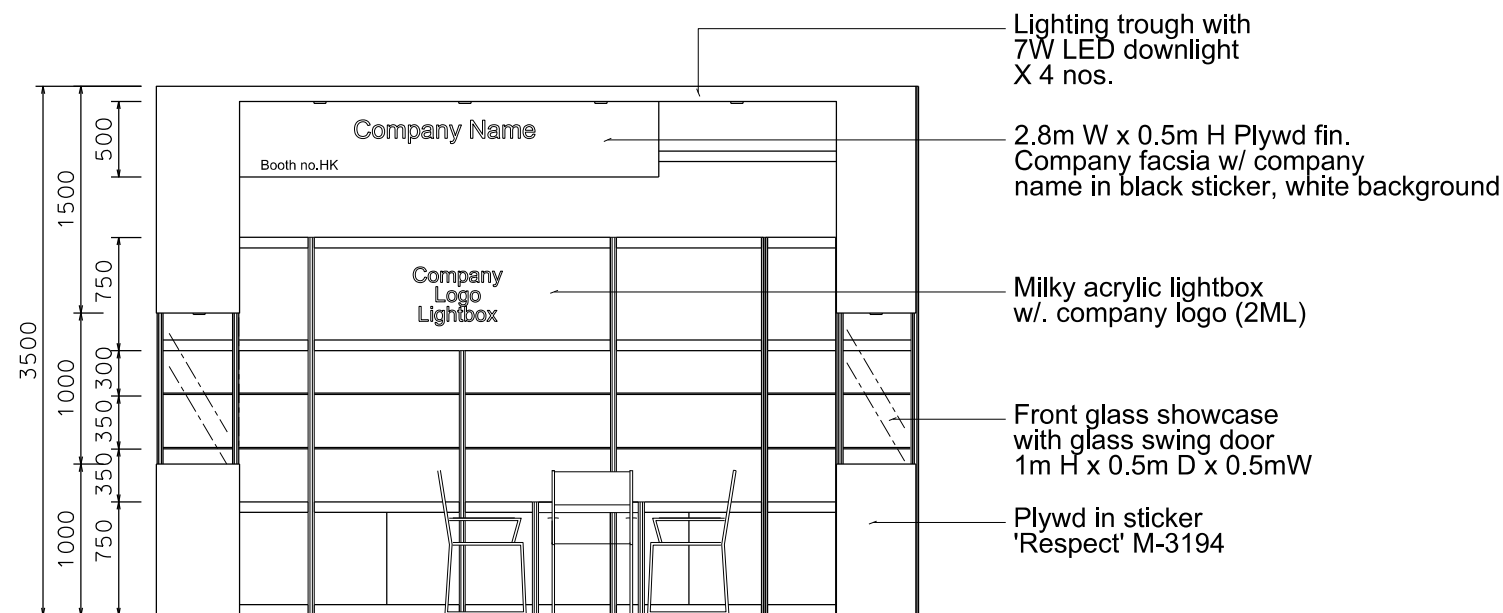

FRONT ELEVATION

BOOTH SPECIFICATION		QTY
	Tall showcase with 2 layer of glass shelf (with no door), 3x 7W LED downlights, with cabinet underneath	7
	Front showcase in sticker lamination finish with glass swing door w/ x1(7W) LED downlight (no glass shelf)	2
	Square meeting table (0.7m X0.7m x 0.75mH)	1
	Black leather chair	3
	Longarmed spotlight w/13 watt LED lamp (yellow)	1
	7W LED light (for fascia)	4
	500w Square pin power socket	1
	Company Logo Lightbox (2mL x 0.75mH)	1

FILE PATH - L:\Local Fair Premium Booth 2011\SD-Layouts\SD-C layout\SD-C-2d.layout\_update\_13w.dgn



NOTES UNLESS OTHERWISE SPECIFIED ALL DIMENSIONS ARE IN MM.

.....  
.....  
.....

REVISION  
13-02-2009  
08-07-2009  
14-09-2009  
20-01-2010  
22-01-2010  
08-01-2019

DATE: 08-01-2019  
SCALE: 1 : 50 (A3)  
DRAWN BY: ..  
CHECKED BY: .....

TITLE  
Premium Booth  
SD-C-W15  
L-Corner


PROJECT  
PREMIUM BOOTH  
5m x 3m  
Corner  
DATE: XXXXXXXX

SHEET


SD-C04b

# Premium Booth 5mW x 3mD Right Corner Booth

SD-C-W15 R-Cnr  
5mW x 3mD x 3.5mH

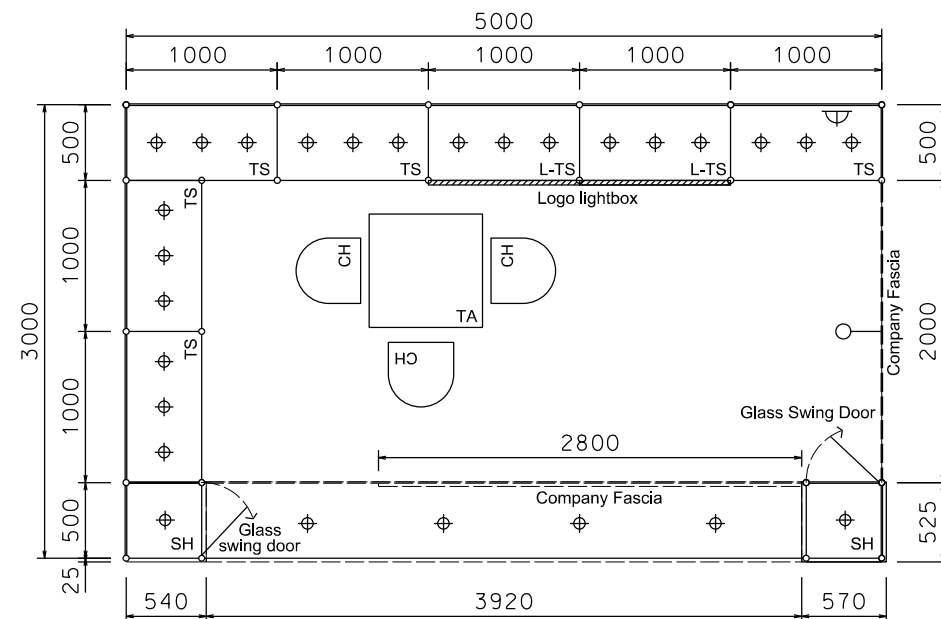


PLAN

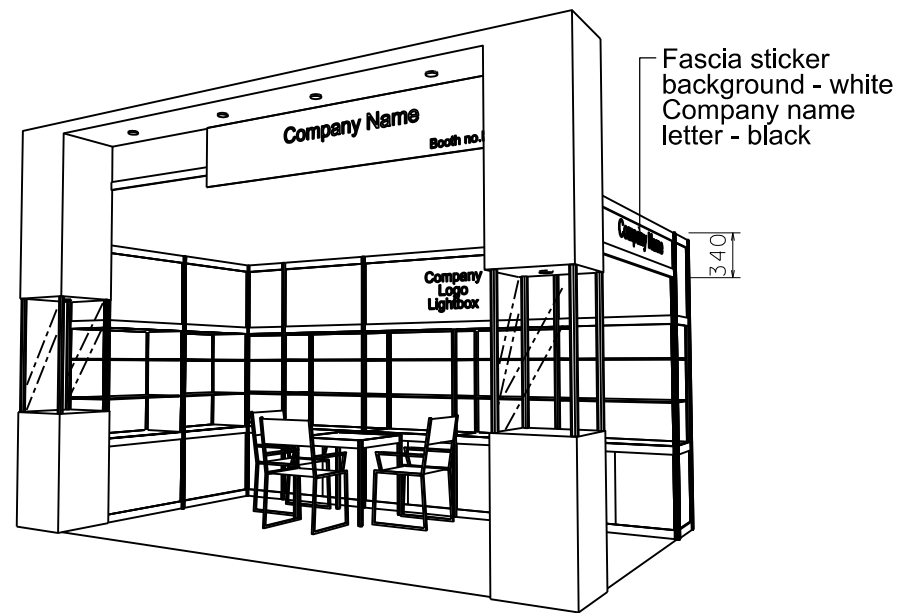

PERSPECTIVE N.T.S.



COLOUR PERSPECTIVE N.T.S.

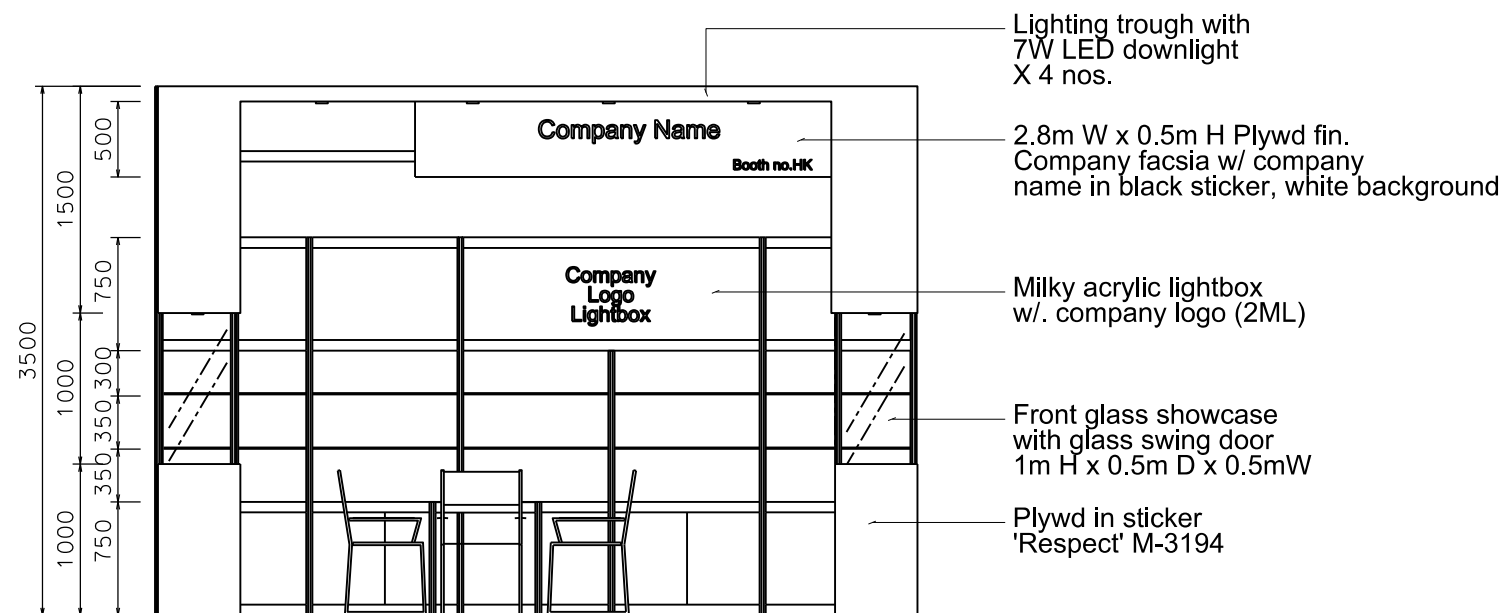

FRONT ELEVATION

BOOTH SPECIFICATION		QTY
	Tall showcase with 2 layer of glass shelf (with no door), 3x 7W LED downlights, with cabinet underneath	7
	Front showcase in sticker lamination finish with glass swing door w/ x1(7W) LED downlight (no glass shelf)	2
	Square meeting table (0.7m X0.7m x 0.75mH)	1
	Black leather chair	3
	Longarmed spotlight w/13 watt LED lamp (yellow)	1
	7W LED light (for fascia)	4
	500w Square pin power socket	1
	Company Logo Lightbox (2mL x 0.75mH)	1

NOTES UNLESS OTHERWISE SPECIFIED ALL DIMENSIONS ARE IN MM.

.....  
.....  
.....

REVISION  
13-02-2009  
14-09-2009  
22-01-2010  
08-01-2019

DATE: 08-01-2019  
SCALE: 1 : 50 (A3)  
DRAWN BY: ..  
CHECKED BY: .....

TITLE  
Premium Booth  
SD-C-W15  
R-Corner

PROJECT  
PREMIUM BOOTH  
5m x 3m  
Corner  
DATE: XXXXXXXX

SHEET


SD-C04a

# Premium Booth 10mW x 3mD One side open


SD-C-30 - 10mW x 3mD x 3.5mH




COLOUR PERSPECTIVE N.T.S

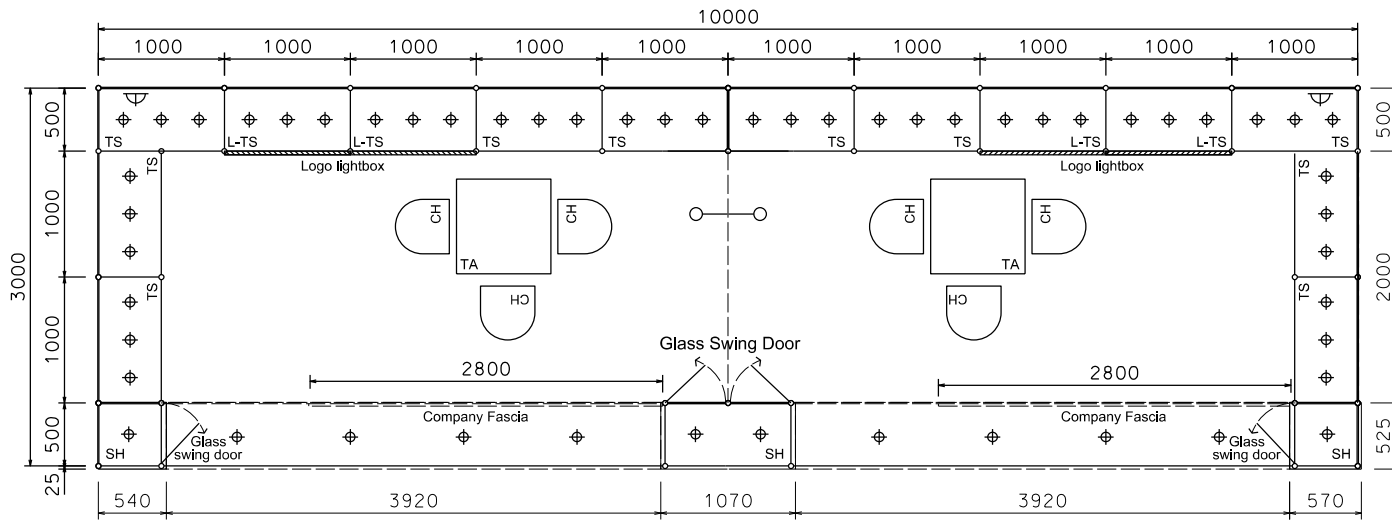

PLAN

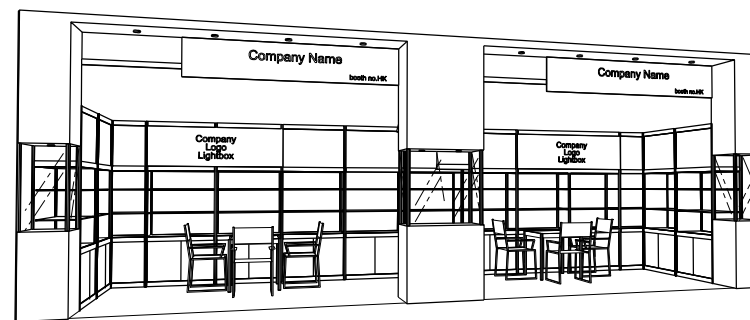

PERSPECTIVE N.T.S

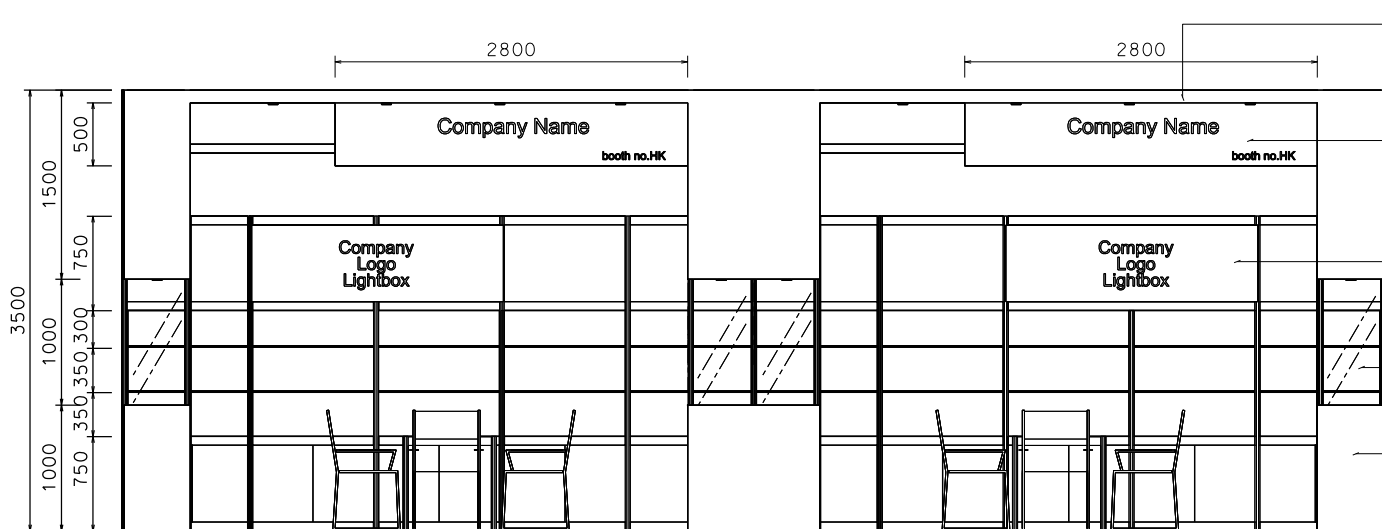

FRONT ELEVATION

- Lighting trough with 7W LED downlight X 4 nos.
- 2.8m W x 0.5m H Plywd fin. Company fascia w/ company name in black sticker, white background
- Milky acrylic lightbox w/. company logo (2ML)
- Front glass showcase with glass sliding door 1m H x 0.5m D x 0.5mW
- Plywd in sticker 'Respect' M-3194

BOOTH SPECIFICATION		QTY
	Tall showcase with 2 layer of glass shelf (with no door), 3x 7W LED downlights, with cabinet underneath	14
	Front showcase in sticker lamination finish with glass swing door w/ x1(7W) LED downlight (no glass shelf)	2
	Front showcase in sticker laminate finish with glass swing door w/ 2 x 7W LED downlight (no glass shelf) (1mL x 0.5mD x 3.5mH)	1
	Square meeting table (0.7m X0.7m x 0.75mH)	2
	Black leather chair	6
	Longarmed spotlight w/13 watt LED lamp (yellow)	2
	7W LED light (for fascia)	8
	500w Square pin power socket	2
	Company Logo Lightbox (2mL x 0.75mH))	2

FILE PATH - L:\Local Fair Premium Booth 2011\SD-Layouts\SD-C layout\SD-C-2d.layout\_update\_13w.dgn



NOTES UNLESS OTHERWISE SPECIFIED ALL DIMENSIONS ARE IN MM.

.....

.....

.....

REVISION  
 22-02-2011  
 23-01-2014  
 05-05-2015  
 08-01-2019

DATE: 08-01-2019  
 SCALE: 1 : 60 (A3)  
 DRAWN BY: ..  
 CHECKED BY: .....

TITLE  
 Premium Booth SD-C-30

PROJECT  
 PREMIUM BOOTH 10m x 3m  
 DATE: XXXXXXXX


SHEET




# Premium Booth 10mW x 3mD Left Corner Booth

SD-C-30\_L\_Cnr - 10mW x 3mD x 3.5mH


Fascia sticker background - white  
Company name letter - black

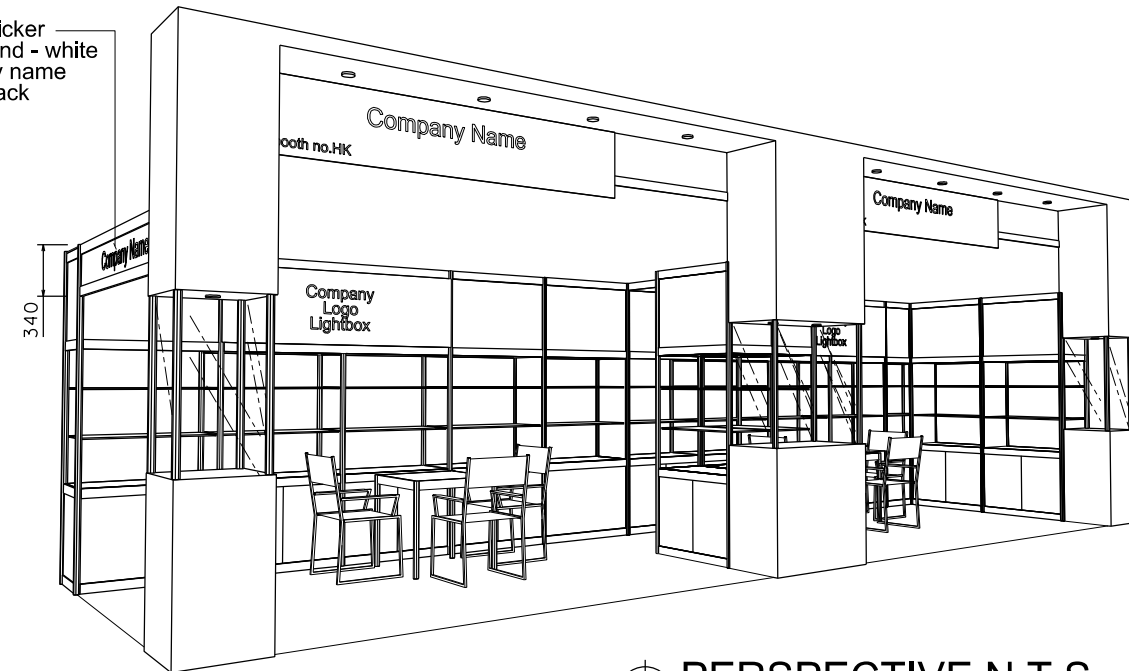

PERSPECTIVE N.T.S

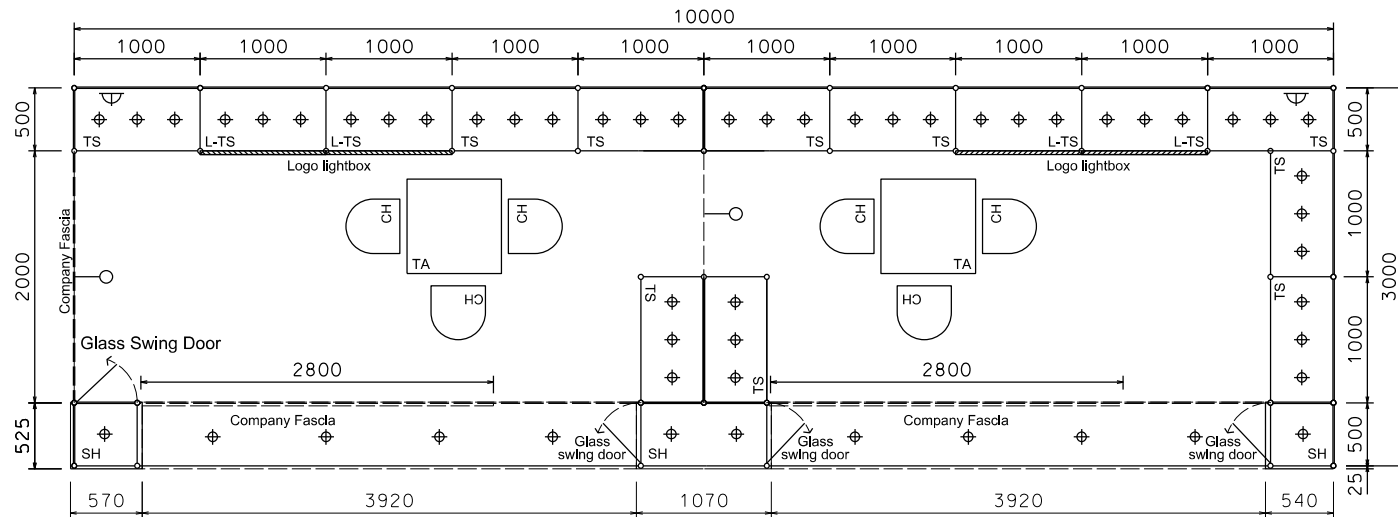

PLAN

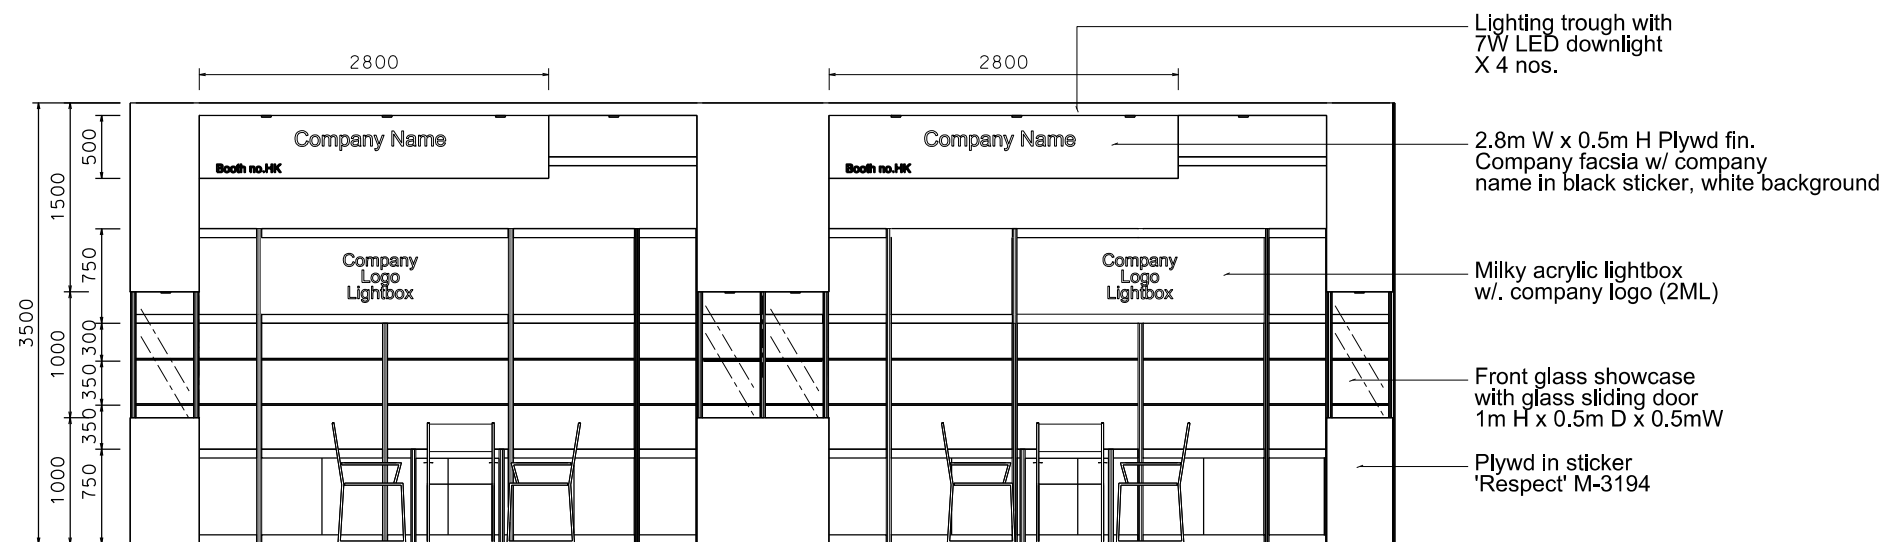

FRONT ELEVATION

BOOTH SPECIFICATION		QTY
	Tall showcase with 2 layer of glass shelf (with no door), 3x 7W LED downlights, with cabinet underneath	14
	Front showcase in sticker lamination finish with glass swing door w/ x1(7W) LED dowlight (no glass shelf)	2
	Front showcase in sticker laminate finish with glass swing door w/ 2 x 7W LED downlight (no glass shelf) (1mL x 0.5mD x 3.5mH)	1
	Square meeting table (0.7m X0.7m x 0.75mH)	2
	Black leather chair	6
	Longarmed spotlight w/13 watt LED lamp (yellow)	2
	7W LED light (for fascia)	8
	500w Square pin power socket	2
	Company Logo Lightbox (2mL x 0.75mH))	2

FILE PATH - L:\Local Fair Premium Booth 2011\SD-Layouts\SD-C layout\SD-C-2d\layout\_update\_13w.dgn



NOTES UNLESS OTHERWISE SPECIFIED ALL DIMENSIONS ARE IN MM.

.....  
.....  
.....

.....  
.....  
.....

REVISION  
05-05-2015  
08-01-2019

DATE: 08-01-2019  
SCALE: 1 : 60 (A3)  
DRAWN BY: ..  
CHECKED BY: .....

TITLE  
Premium Booth  
SD-C-30  
L-Corner


PROJECT  
PREMIUM BOOTH  
10m x 3m  
Corner  
DATE: XXXXXXXX

SHEET


SD-C-30

# Premium Booth 10mW x 3mD Right Corner Booth


SD-C-30\_R\_Cnr - 10mW x 3mD x 3.5mH

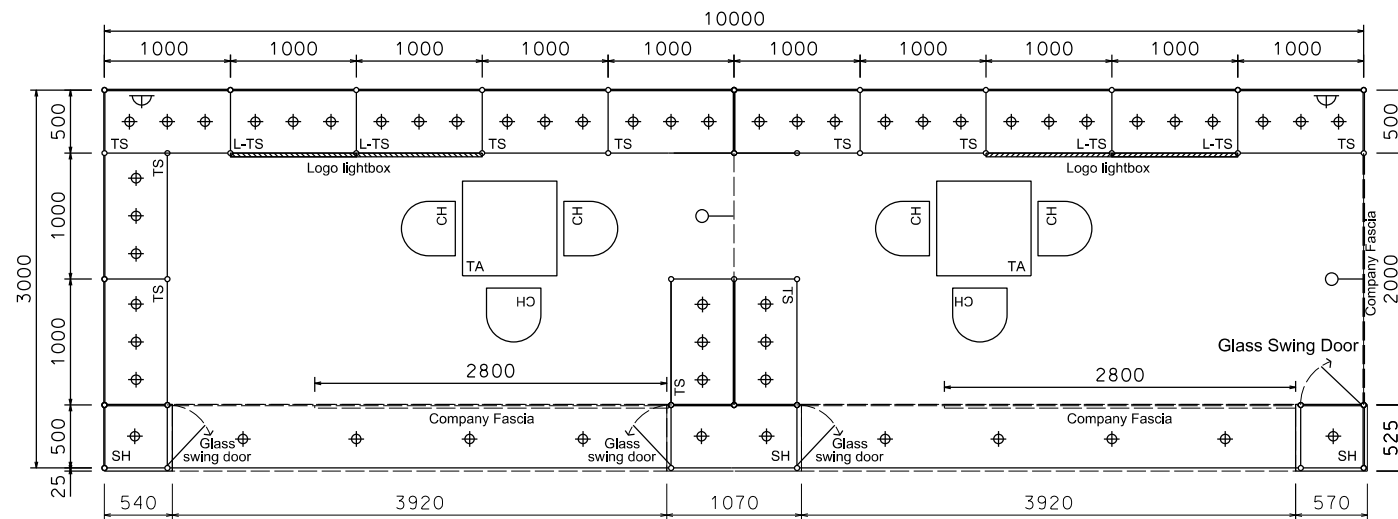


PLAN

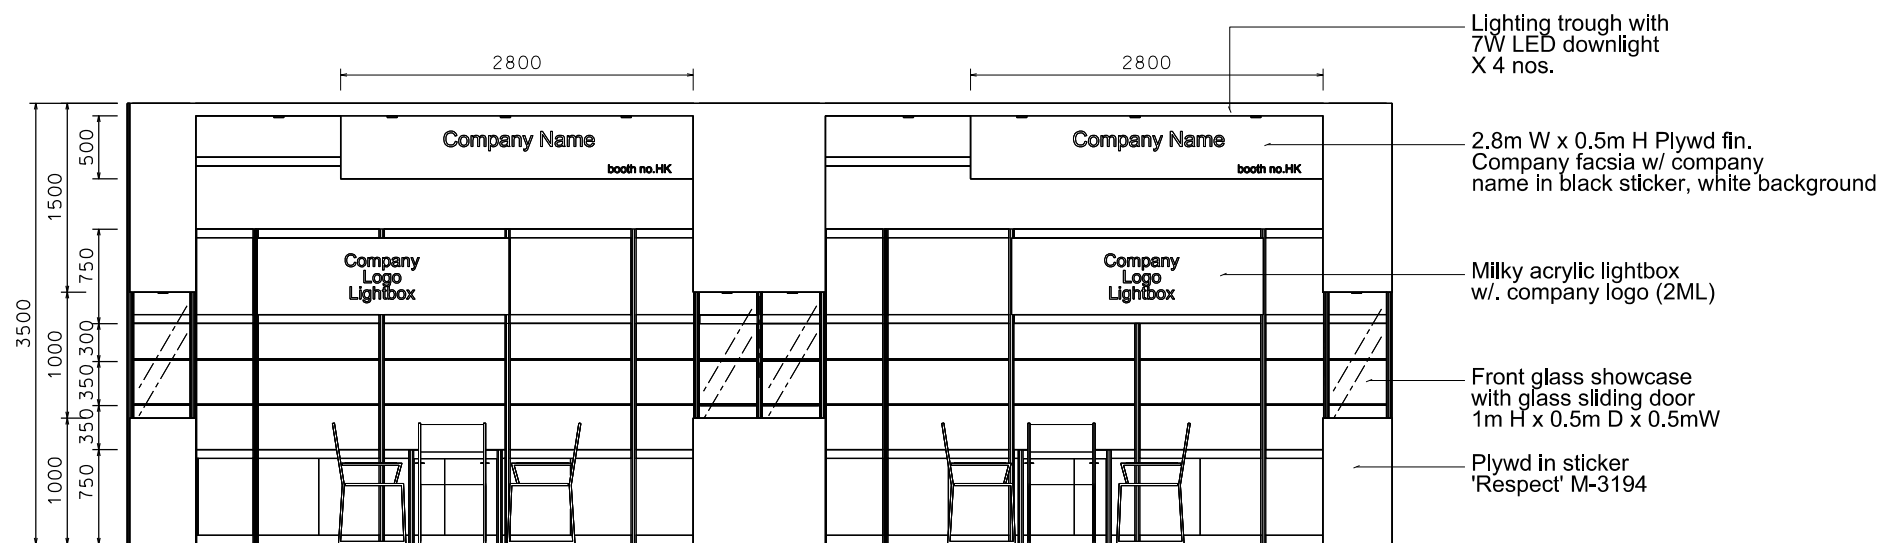

FRONT ELEVATION

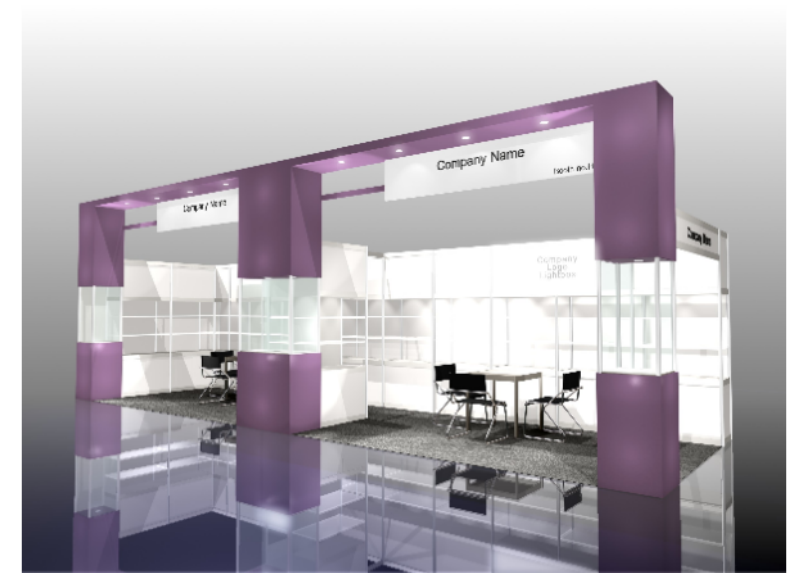

COLOUR PERSPECTIVE N.T.S.

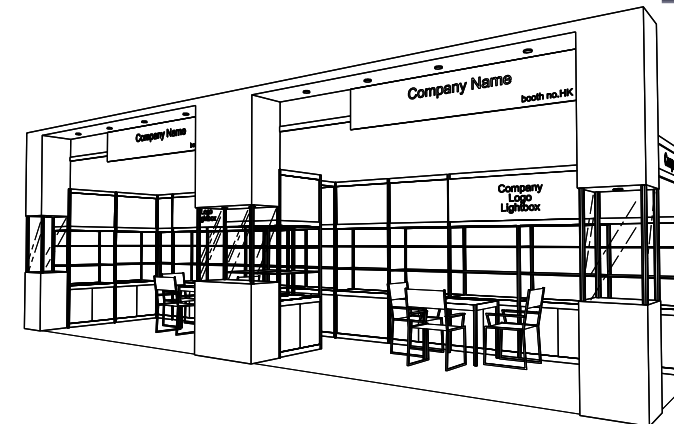

PERSPECTIVE N.T.S

BOOTH SPECIFICATION		QTY
	Tall showcase with 2 layer of glass shelf (with no door), 3x 7W LED downlights, with cabinet underneath	14
	Front showcase in sticker lamination finish with glass swing door w/ x1(7W) LED downlight (no glass shelf)	2
	Front showcase in sticker laminate finish with glass swing door w/ 2 x 7W LED downlight (no glass shelf) (1mL x 0.5mD x 3.5mH)	1
	Square meeting table (0.7m X0.7m x 0.75mH)	2
	Black leather chair	6
	Longarmed spotlight w/13 watt LED lamp (yellow)	2
	7W LED light (for fascia)	8
	500w Square pin power socket	2
	Company Logo Lightbox (2mL x 0.75mH)	2

FILE PATH - L:\Local Fair Premium Booth 2011\SD-Layouts\SD-C layout\SD-C-2dlayout\_update\_13w.dgn



NOTES UNLESS OTHERWISE SPECIFIED ALL DIMENSIONS ARE IN MM.

.....

.....

.....

REVISION  
 22-02-2011  
 23-01-2014  
 05-05-2015  
 08-01-2019

DATE: 08-01-2019  
 SCALE: 1 : 60 (A3)  
 DRAWN BY: ..  
 CHECKED BY: .....

TITLE  
 Premium Booth SD-C-30 R-Corner

PROJECT  
 PREMIUM BOOTH 10m x 3m Corner  
 DATE: XXXXXXXX

SHEET  
 SD-C09a