
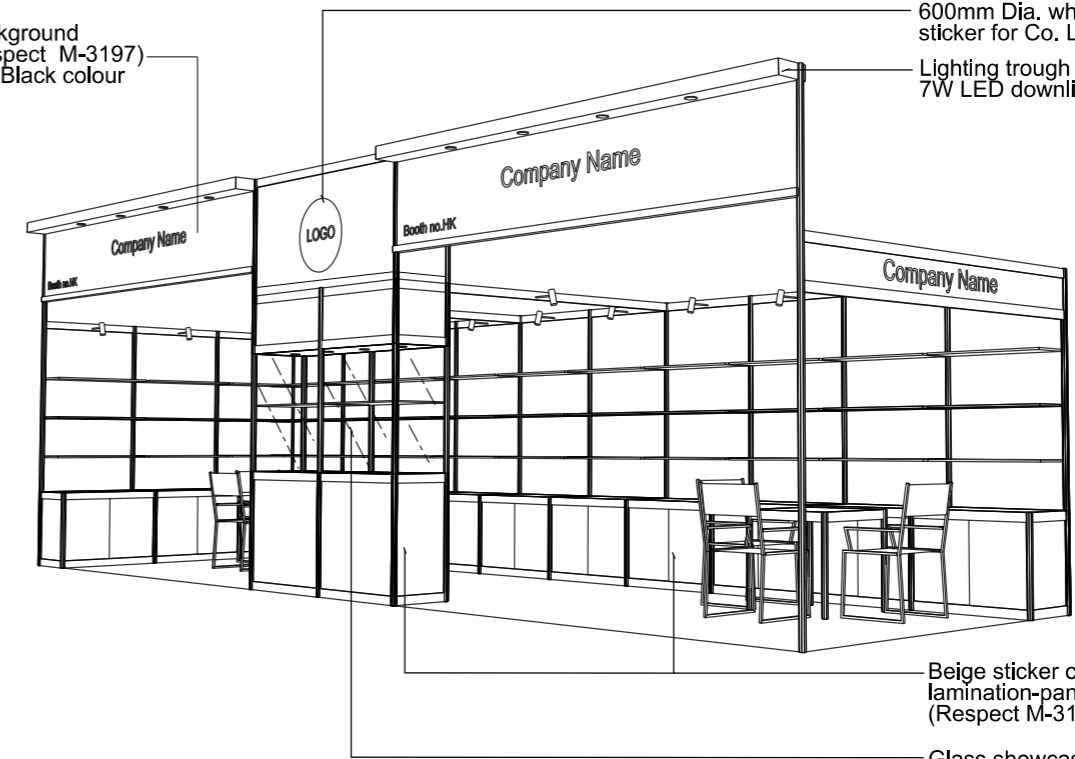


# Premium Booth 10mW x 3mD Right Corner Booth

SD-A-30 R-Cnr  
10mW x 3mD x 3.5mH



Fascia sticker background  
-Beige colour (Respect M-3197)  
company name in Black colour

600mm Dia. white sticker for Co. Logo  
Lighting trough with 7W LED downlight

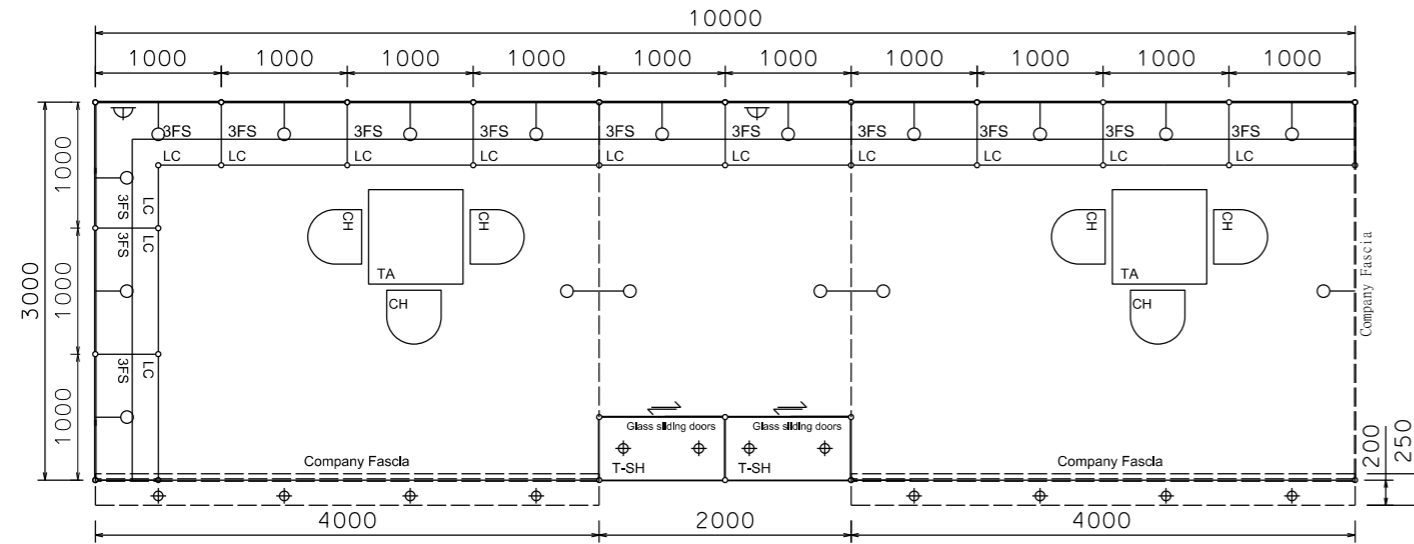

PLAN

PERSPECTIVE N.T.S

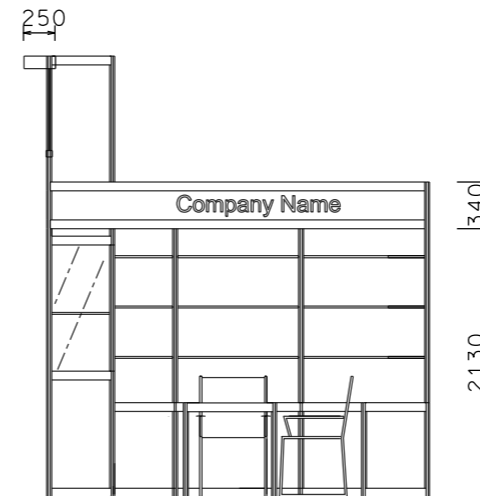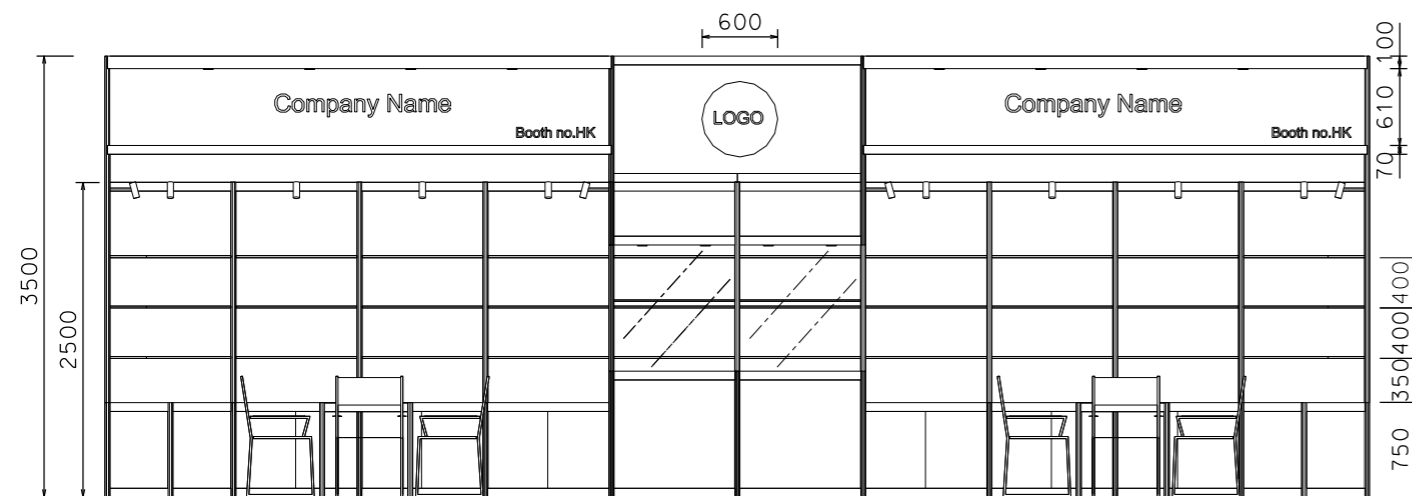

FRONT ELEVATION

SIDE ELEVATION

BOOTH SPECIFICATION		QTY
	Tall showcase in beige sticker lamination, 1 layer of glass shelf, 2x 7W LED downlights	2
	Lockable cabinet in beige sticker lamination (1mL x 0.5mD x 0.75mH)	12.5
	Wooden shelf (flat) (1mL x 0.3mD)	39
	Square meeting table (0.7m X 0.7m x 0.75mH)	2
	Black leather chair	6
	13W LED Lamp Longarmed Spotlight (yellow)	18
	7W LED light (for fascia)	8
	500w Square pin power socket	2
	Company Logo	1

FILE PATH - L:\Local Fair Premium Booth 2011\SD\Layouts\SD-A-Layout-New.dgn



## NOTES

UNLESS OTHERWISE SPECIFIED ALL DIMENSIONS ARE IN MM.

.....  
.....  
.....

## REVISION

11/03/2013  
08-01-2019

DATE: 08-01-2019

SCALE: 1 : 60 (A3)

DRAWN BY: ..

CHECKED BY: .....

## TITLE

Premium Booth  
SD-A-30

## PROJECT

PREMIUM BOOTH  
10m x 3m

DATE: XXXXXXXX

## SHEET

SD-A11