


Premium Booth 12mW x 3mD Left Corner Booth


SD-A-36_L-Cnr_12mW x 3mD x 3.5mH

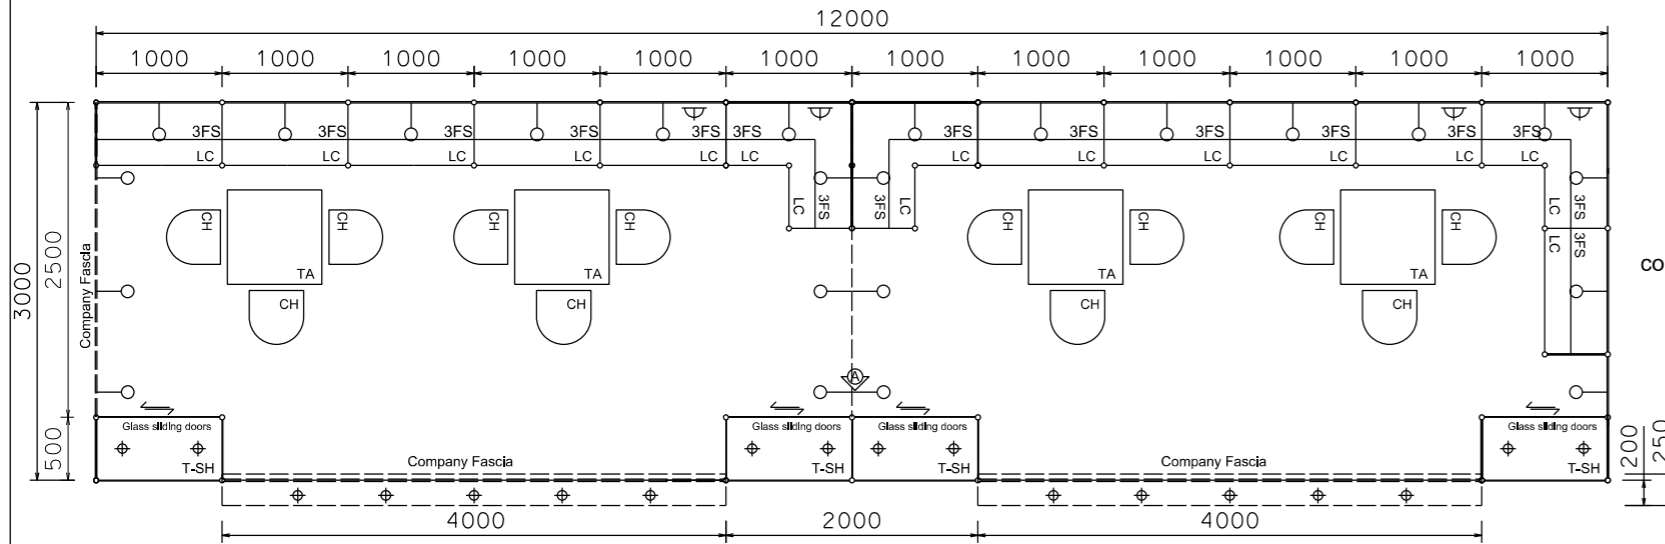


PLAN



PERSPECTIVE N.T.S

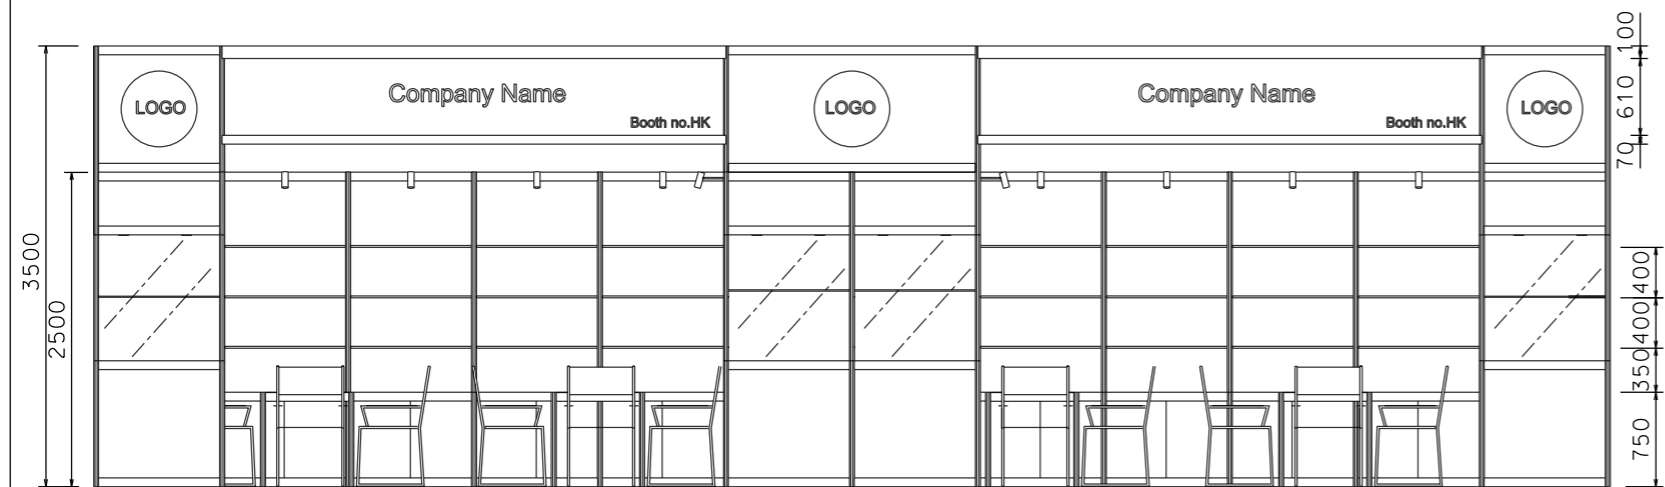

FRONT ELEVATION

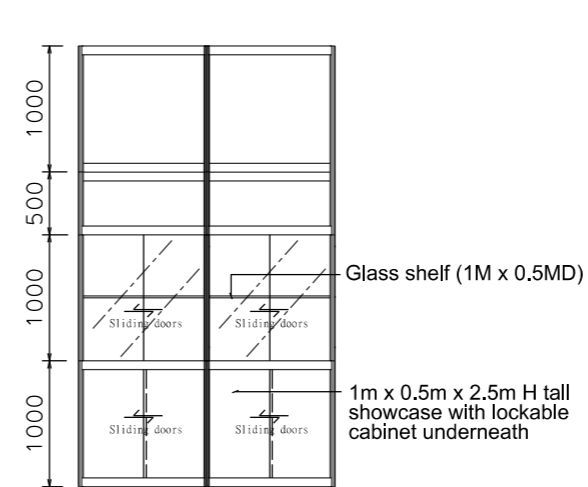

VIEW A

BOOTH SPECIFICATION		QTY
	Tall showcase in beige sticker lamination, 1 layer of glass shelf, 2x 7W LED downlights	4
	Lockable cabinet in beige sticker lamination (1mL x 0.5mD x 0.75mH)	14.5
	Wooden shelf (flat) (1mL x 0.3mD)	48
	Square meeting table (0.7m X0.7m x 0.75mH)	4
	Black leather chair	12
	13W LED Lamp Longarmed Spotlight (yellow)	24
	7W LED light (for fascia)	10
	500w Square pin power socket	4
	Company Logo	3

FILE PATH - L:\Local Fair Premium Booth 2011\SD\Layouts\SD-A-Layout_New.dgn



NOTES

UNLESS OTHERWISE SPECIFIED ALL DIMENSIONS ARE IN MM.

.....

REVISION
 16-10-2015
 08-01-2019

DATE: 08-01-2019

SCALE: 1 : 60 (A3)

DRAWN BY: ..

CHECKED BY:

TITLE

Premium Booth
 SD-A-36
 L-Corner

PROJECT

PREMIUM BOOTH
 12m x 3m
 L-Corner

DATE: XXXXXXXX

SHEET

SD-A12b