



# Premium Booth 9mW x 3mD 3 Sides Open Booth


SD-A-27 3 SIDES OPEN  
9mW x 3mD x 3.5mH

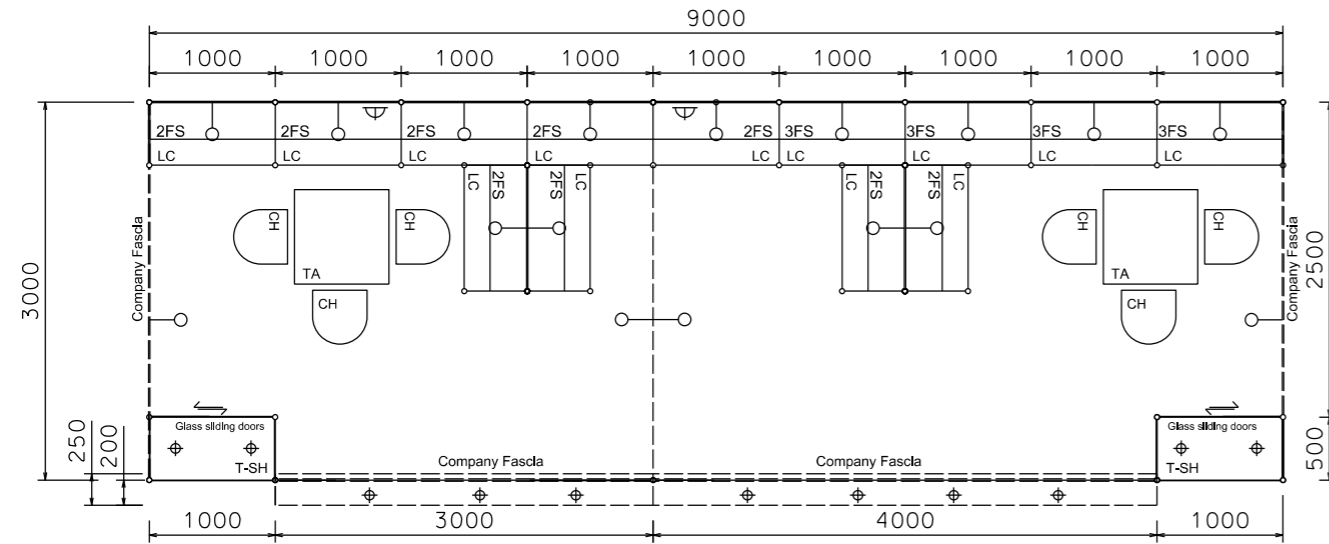


PLAN

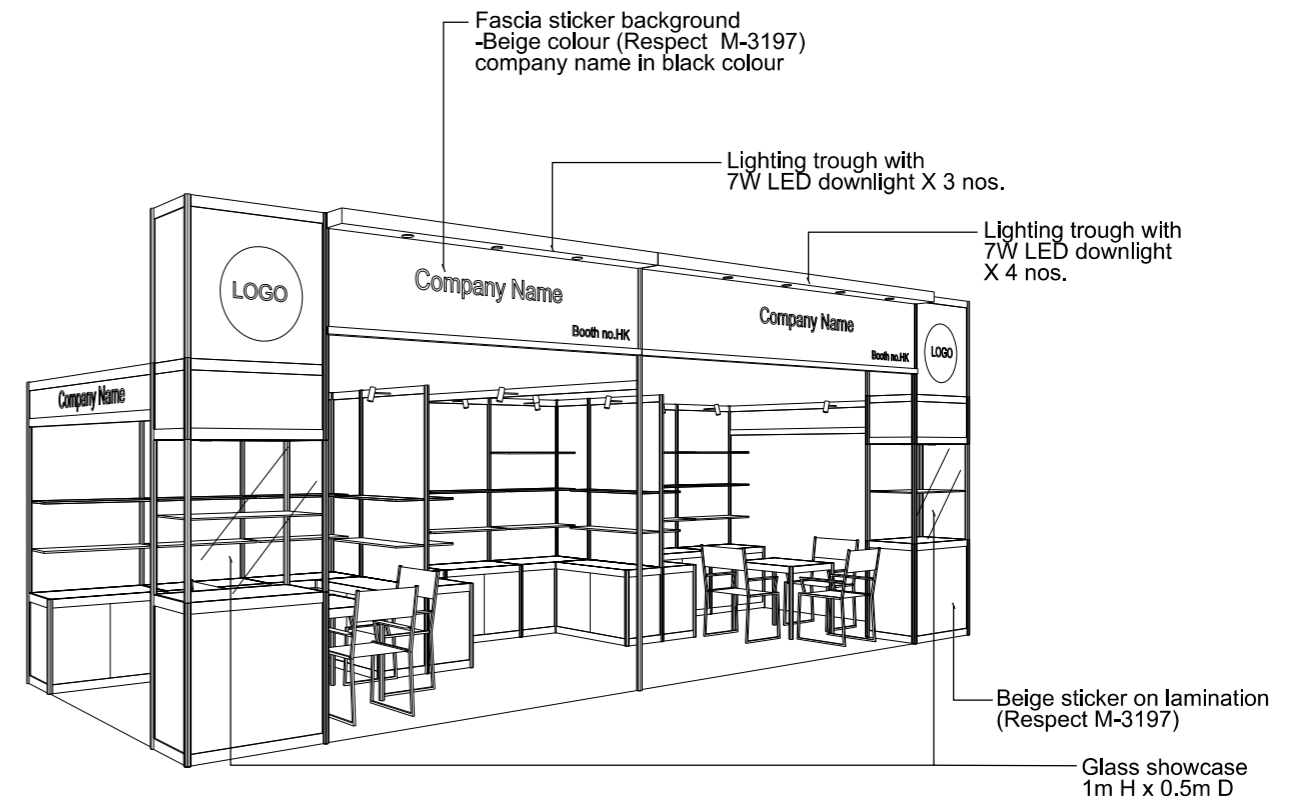

PERSPECTIVE N.T.S

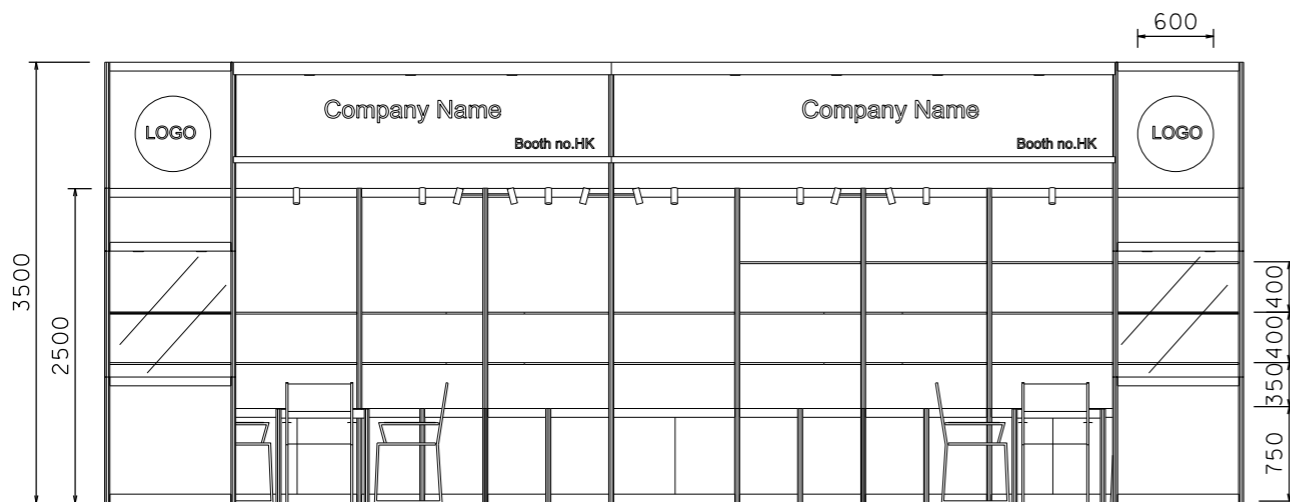

FRONT ELEVATION

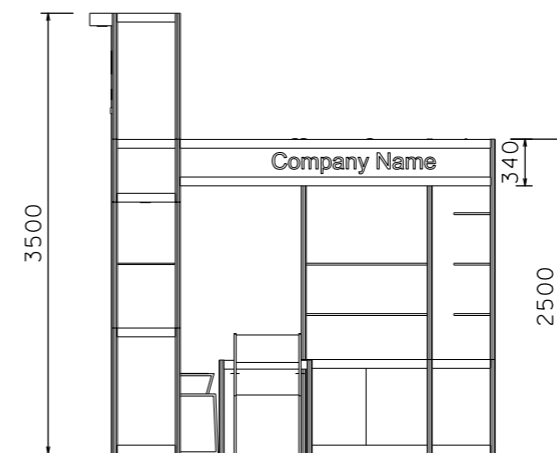

SIDE ELEVATION

BOOTH SPECIFICATION		QTY
	Tall showcase in beige sticker lamination, 1 layer of glass shelf, 2x 7W LED downlights	2
	Lockable cabinet in beige sticker lamination (1mL x 0.5mD x 0.75mH)	13
	Wooden shelf (flat) (1mL x 0.3mD)	30
	Square meeting table (0.7m X 0.7m x 0.75mH)	2
	Black leather chair	6
	13W LED Lamp Longarmed Spotlight (yellow)	17
	7W LED light (for fascia)	7
	500w Square pin power socket	2
	Company Logo	2

NOTES	REVISION
UNLESS OTHERWISE SPECIFIED ALL DIMENSIONS ARE IN MM.	08-01-2019
.....	.....
.....	.....
.....	.....

DATE:	TITLE	PROJECT	SHEET
08-01-2019	Premium Booth SD-A-27 3 SIDES OPEN	PREMIUM BOOTH 9m x 3m 3 SIDES OPEN	SD-A09c
SCALE: 1 : 60 (A3)		DATE: XXXXXXXX	
DRAWN BY: ..			
CHECKED BY: .....			

FILE PATH - L:\Local Fair Premium Booth 2011\SD\Layouts\SD-A-Layout-New.dgn

