



# Premium Booth 9mW x 3mD Left Corner Booth



SD-A-27 L-Cnr  
9mW x 3mD x 3.5mH

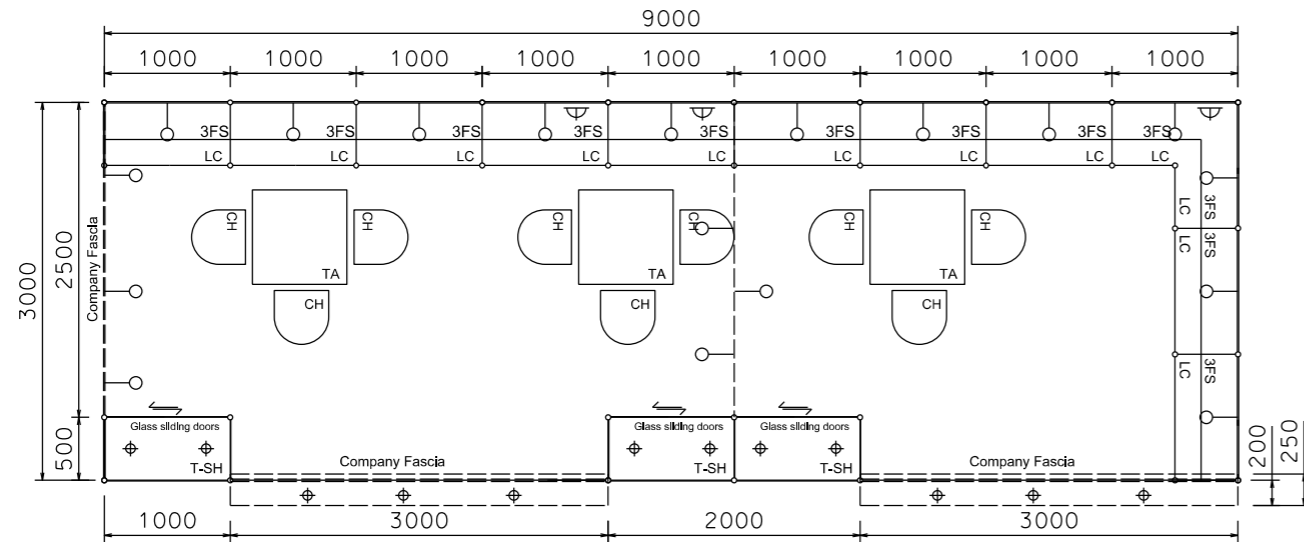


PLAN

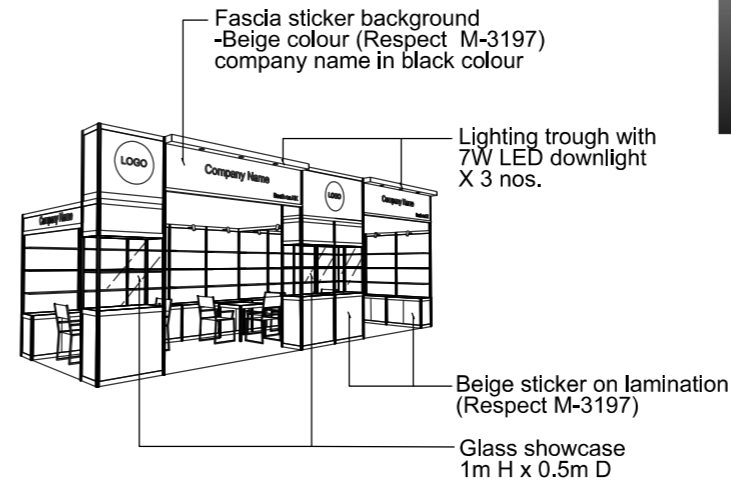

PERSPECTIVE N.T.S

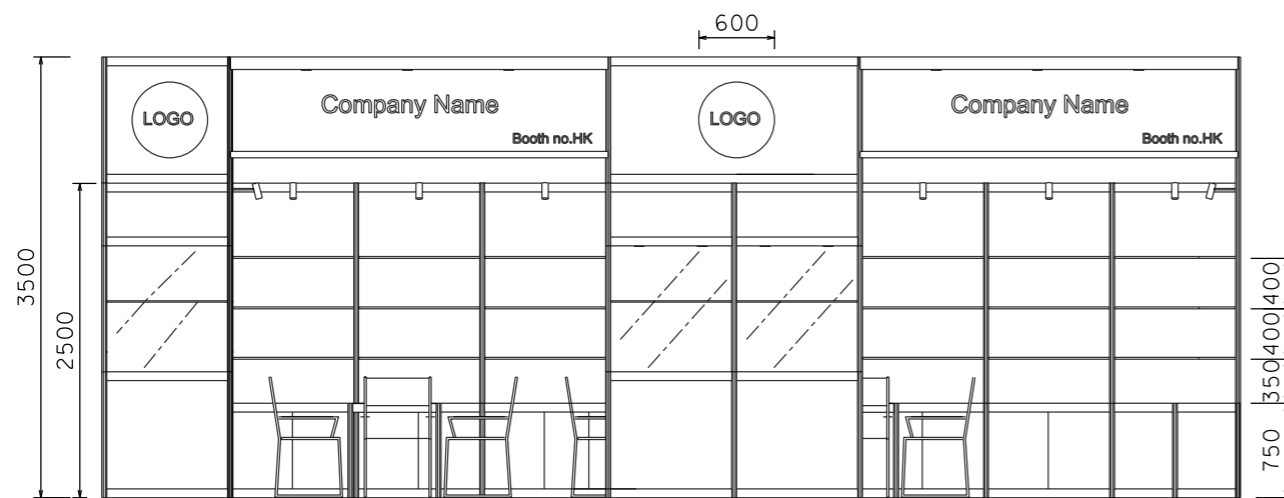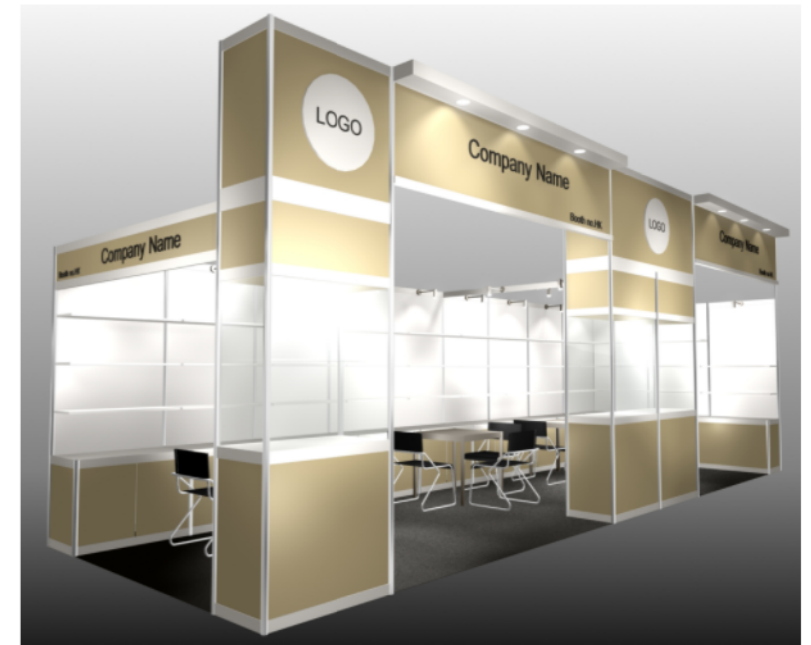

FRONT ELEVATION

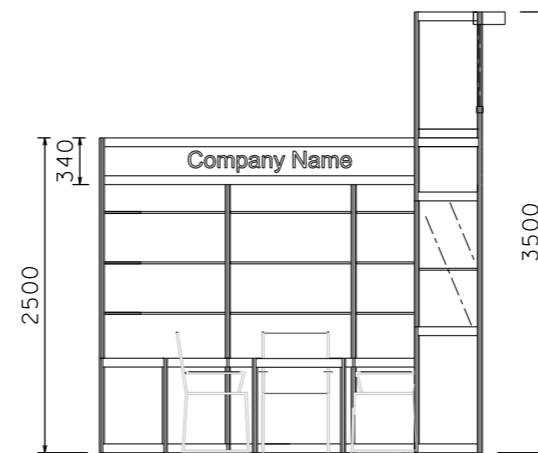

SIDE ELEVATION

| BOOTH SPECIFICATION |   | QTY  |
|---------------------|---|------|
|                     | Tall showcase in beige sticker lamination, 1 layer of glass shelf, 2x 7W LED downlights | 3    |
|                     | Lockable cabinet in beige sticker lamination (1mL x 0.5mD x 0.75mH)                     | 11.5 |
|                     | Wooden shelf (flat) (1mL x 0.3mD)   | 36   |
|                     | Square meeting table (0.7m X0.7m x 0.75mH)  | 3    |
|                     | Black leather chair   | 9    |
|                     | 13W LED Lamp Longarmed Spotlight (yellow)   | 18   |
|                     | 7W LED light (for fascia)   | 6    |
|                     | 500w Square pin power socket  | 3    |
|                     | Company Logo  | 2    |

## NOTES

UNLESS OTHERWISE SPECIFIED ALL DIMENSIONS ARE IN MM.

.....  
.....  
.....

## REVISION

03-03-2011  
05-05-2015  
20-10-2015  
08-01-2019

DATE: 08-01-2019

SCALE: 1 : 60 (A3)

DRAWN BY: ..

CHECKED BY: .....

## TITLE

Premium Booth  
SD-A-27  
L-Corner

## PROJECT

PREMIUM BOOTH  
9m x 3m  
Corner

DATE: XXXXXXXX

## SHEET

SD-A09a

