



Premium Booth 6mW x 6mD 3 Sides Open



SD-A-36A _ 6mW x 6mD x 3.5mH

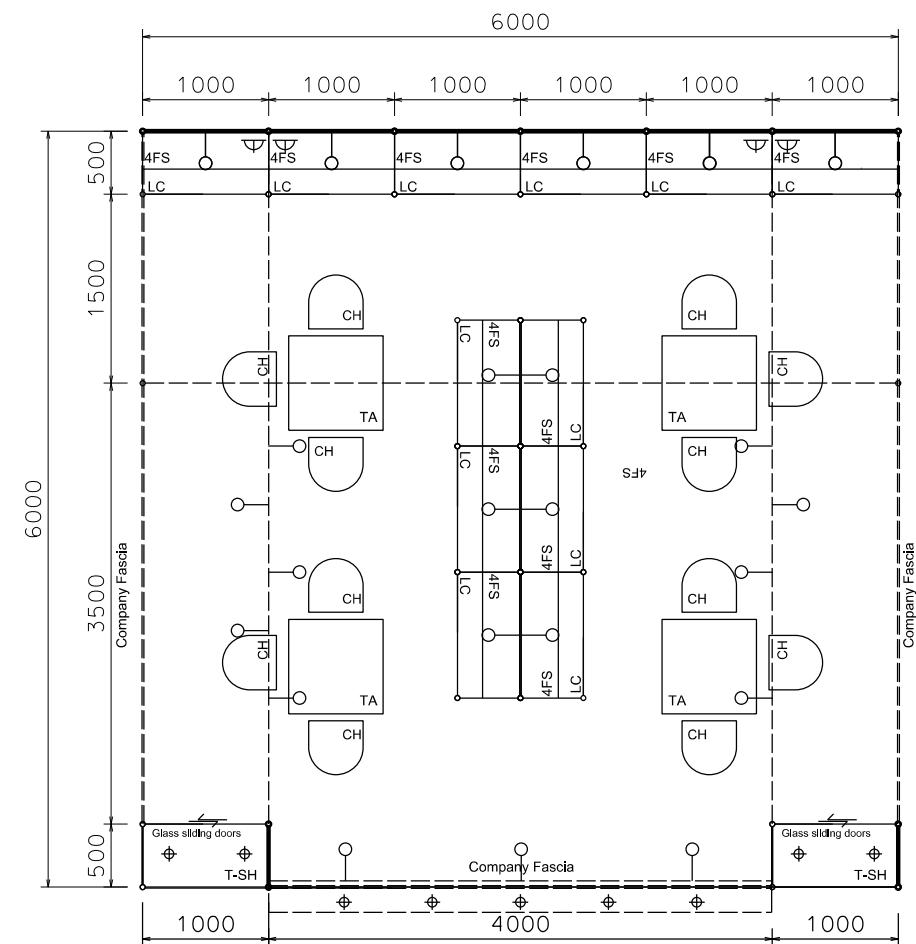

PLAN

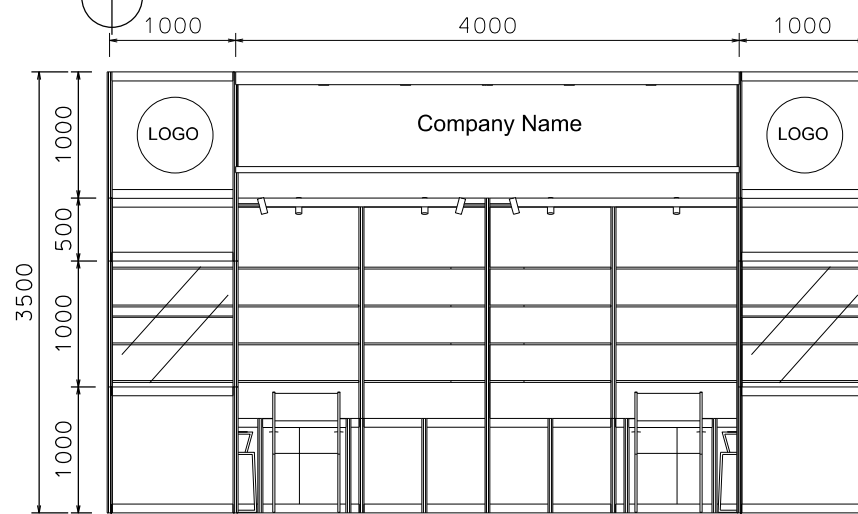

FRONT ELEVATION

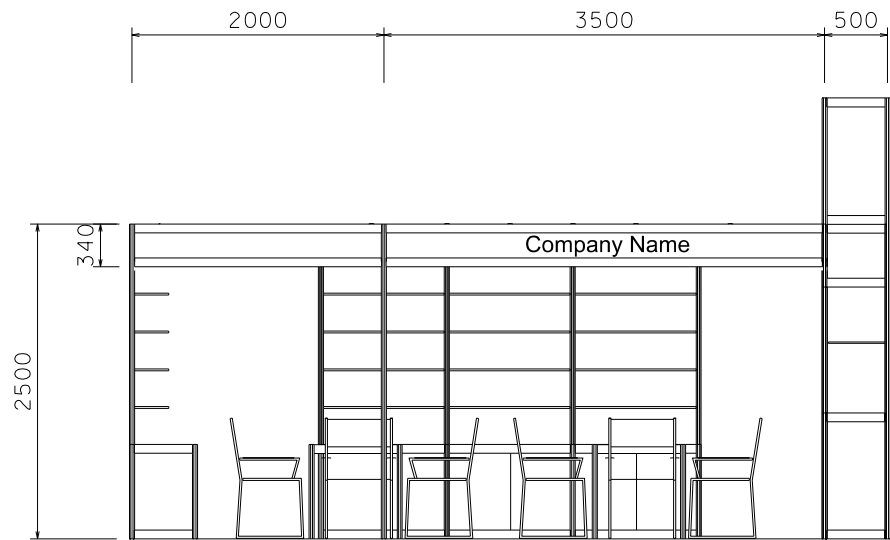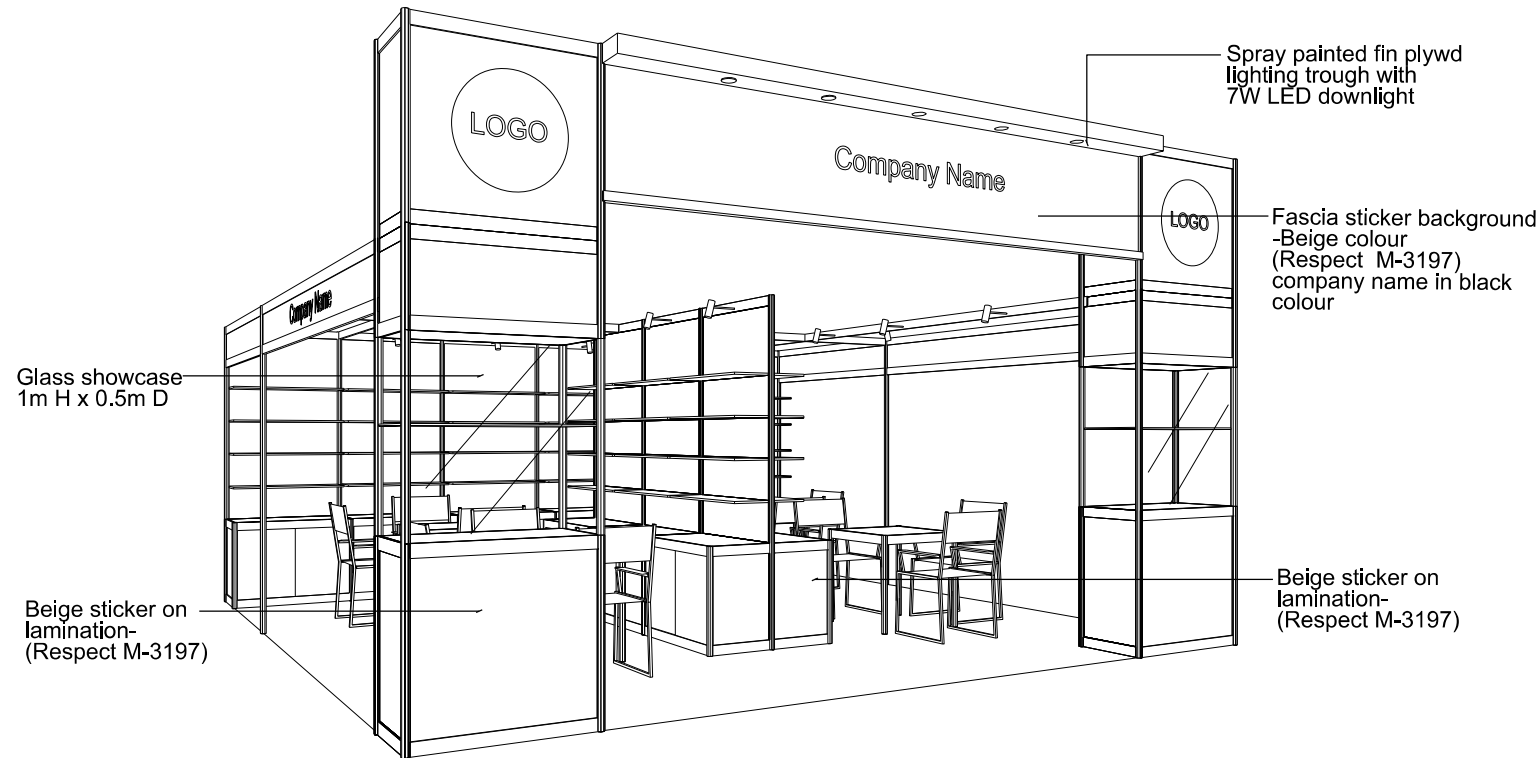

SIDE ELAVATION

BOOTH SPECIFICATION		QTY
	Tall showcase in beige sticker lamination, 1 layer of glass shelf, 2x 7W LED downlights	2
	Lockable cabinet in beige sticker lamination (1mL x 0.5mD x 0.75mH)	12
	Wooden shelf (flat) (1mL x 0.3mD)	48
	Square meeting table (0.7m X0.7m x 0.75mH)	4
	Black leather chair	12
	13W LED Lamp Longarmed Spotlight (yellow)	24
	7W LED light (for fascia)	5
	500w Square pin power socket	4
	Company Logo	2



NOTES

UNLESS OTHERWISE SPECIFIED ALL DIMENSIONS ARE IN MM.

REVISION
08-01-2019

DATE: 08-01-2019

SCALE: 1 : 60 (A3)

DRAWN BY: ..

CHECKED BY:

TITLE

Premium Booth
SD-A-36
3 SIDES OPEN
B

PROJECT

PREMIUM BOOTH
6m x 6m
3 SIDES OPEN


DATE: XXXXXXXX

SHEET

SD-A07b



Premium Booth 12mW x 3mD 3-Side Open

SD-A-36_3-Side _ 12mW x 3mD x 3.5mH

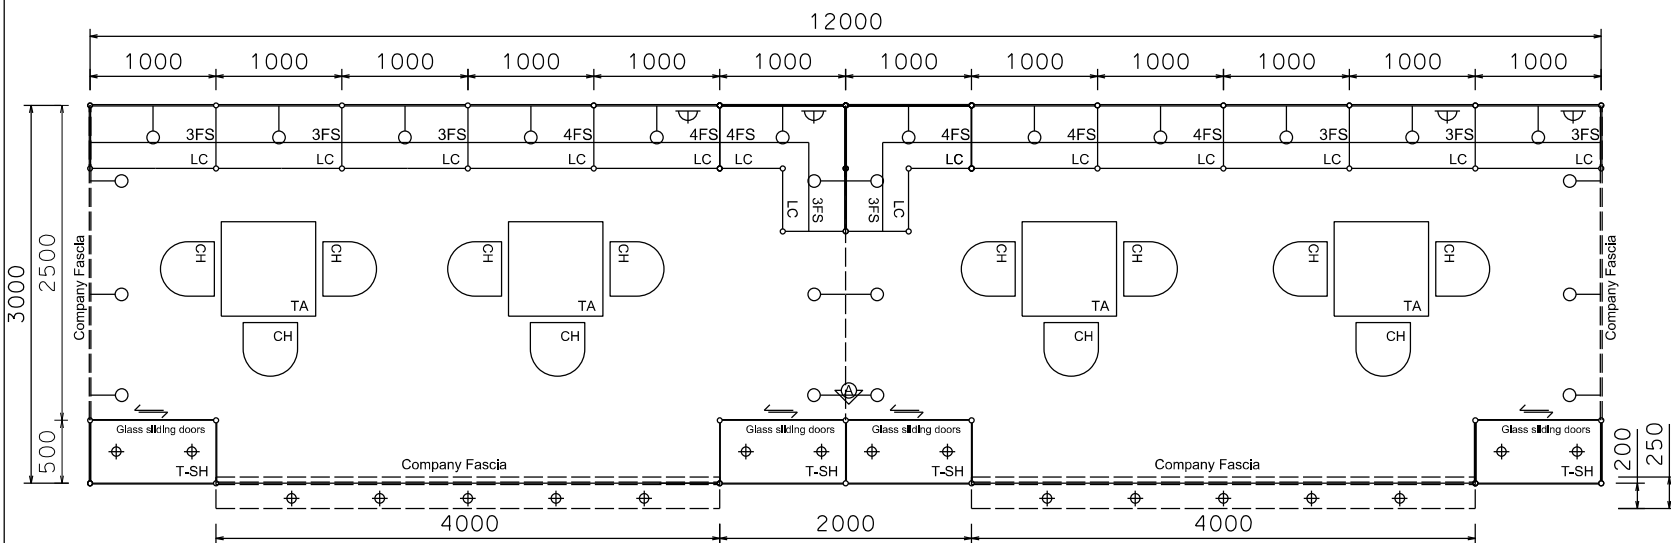


PLAN

PERSPECTIVE N.T.S

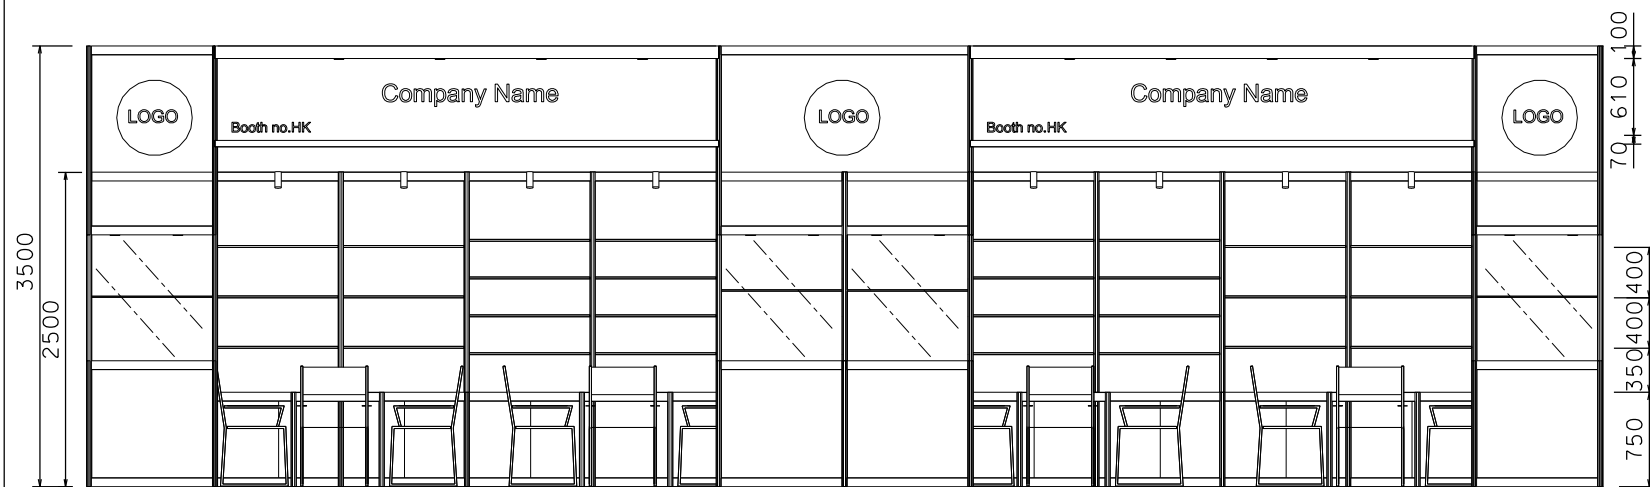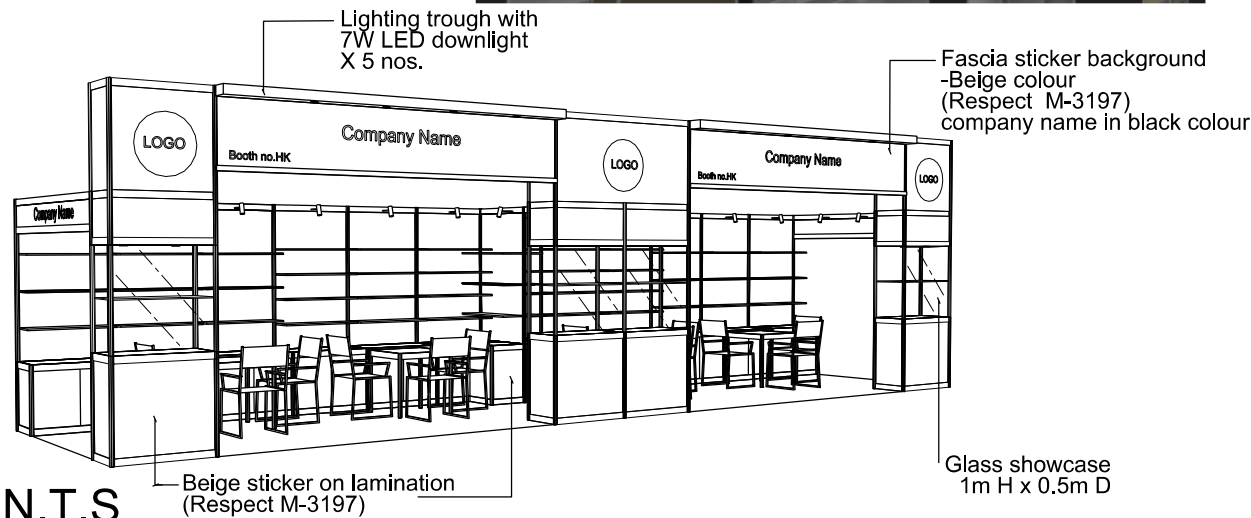

FRONT ELEVATION

VIEW A

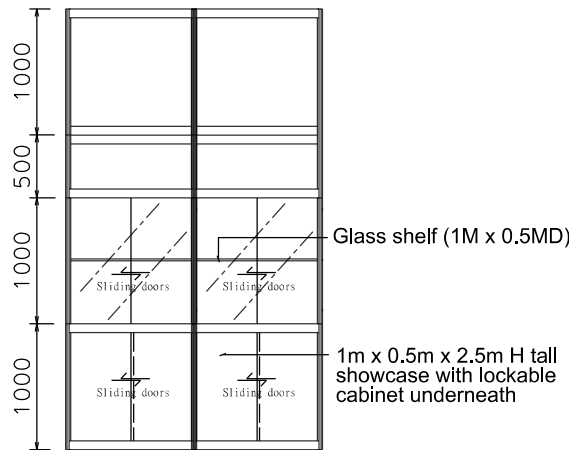

BOOTH SPECIFICATION		QTY
	Tall showcase in beige sticker lamination, 1 layer of glass shelf, 2x 7W LED downlights	4
	Lockable cabinet in beige sticker lamination (1mL x 0.5mD x 0.75mH)	13
	Wooden shelf (flat) (1mL x 0.3mD)	48
	Square meeting table (0.7m X0.7m x 0.75mH)	4
	Black leather chair	12
	13W LED Lamp Longarmed Spotlight (yellow)	24
	7W LED light (for fascia)	10
	500w Square pin power socket	4
	Company Logo	3



NOTES

UNLESS OTHERWISE SPECIFIED ALL DIMENSIONS ARE IN MM.

REVISION
16-10-2015
08-01-2019

DATE: 08-01-2019

SCALE: 1 : 60 (A3)

DRAWN BY: ..

CHECKED BY:

TITLE

Premium Booth
SD-A-36
3-Side

PROJECT

PREMIUM BOOTH
12m x 3m
3-Side


DATE: XXXXXXXX

SHEET


SD-A12c

Premium Booth 6mW x 6mD 3-Side Open


SD-A-36A_3-Side _ 6mW x 6mD x 3.5mH

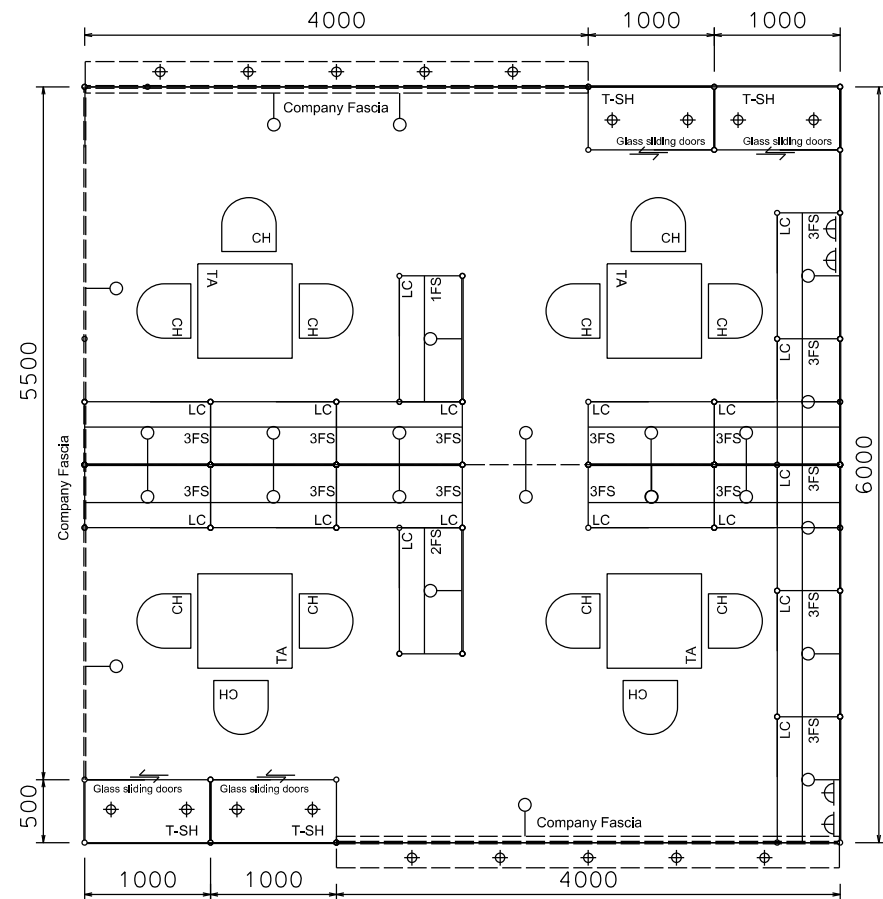


PLAN

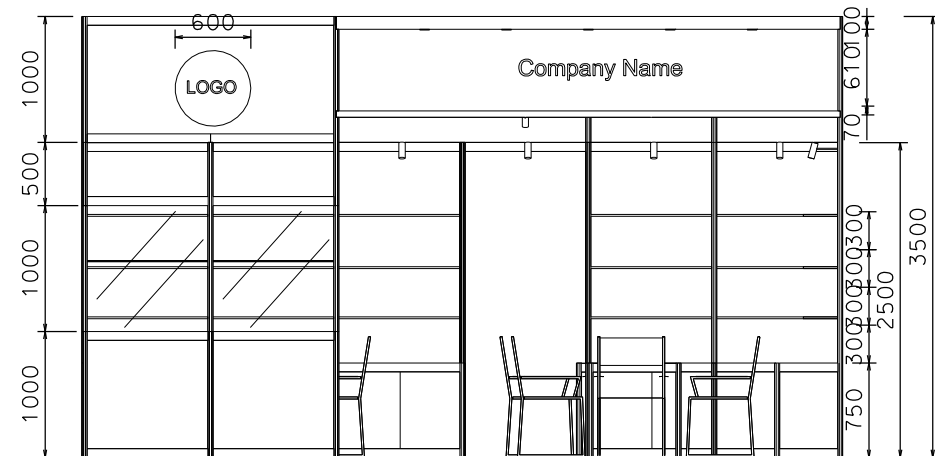

FRONT ELEVATION

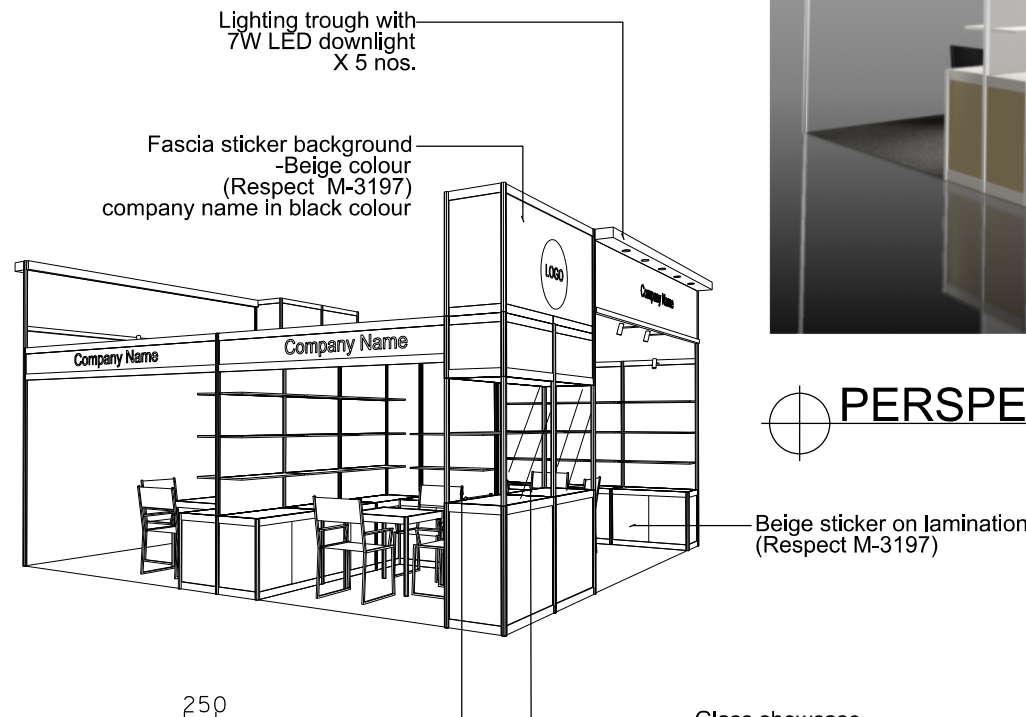

PERSPECTIVE N.T.S

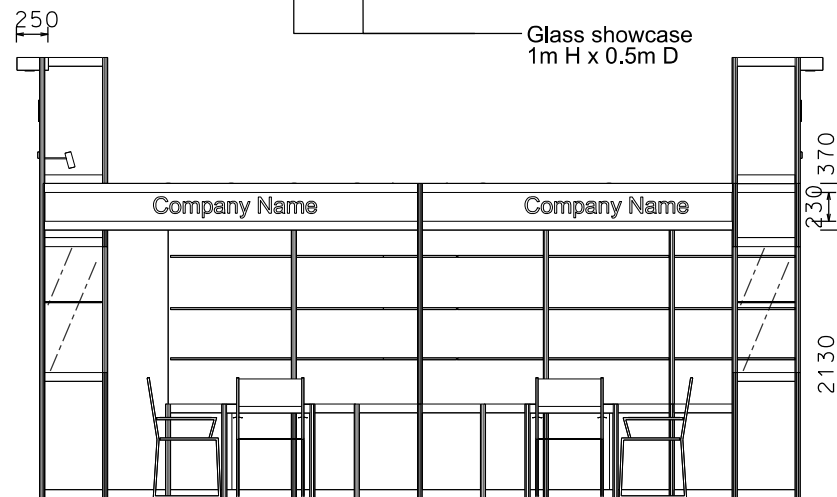

SIDE ELAVATION



BOOTH SPECIFICATION		QTY
	Tall showcase in beige sticker lamination, 1 layer of glass shelf, 2x 7W LED downlights	4
	Lockable cabinet in beige sticker lamination (1mL x 0.5mD x 0.75mH)	16
	Wooden shelf (flat) (1mL x 0.3mD)	48
	Square meeting table (0.7m X0.7m x 0.75mH)	4
	Black leather chair	12
	13W LED Lamp Longarmed Spotlight (yellow)	24
	7W LED light (for fascia)	10
	500w Square pin power socket	4
	Company Logo	2



NOTES

UNLESS OTHERWISE SPECIFIED ALL DIMENSIONS ARE IN MM.

REVISION
08-01-2019

DATE: 08-01-2019

SCALE: 1 : 60 (A3)

DRAWN BY: ..

CHECKED BY:

TITLE

Premium Booth
SD-A-36
3-Side open

PROJECT

PREMIUM BOOTH
6m x 6m
3-Side

DATE: XXXXXXXX

SHEET

SD-A07d