



# Premium Booth 6mW x 3mD Right Corner Booth

SD-C-18-R Cnr  
6mW x 3mD x 3.5mH

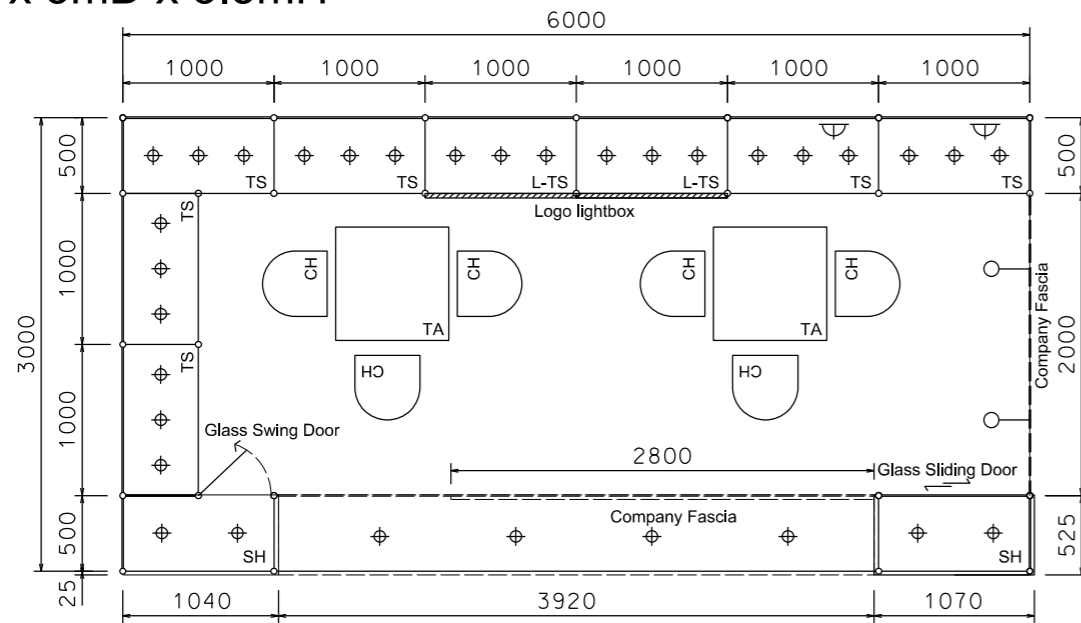


PLAN

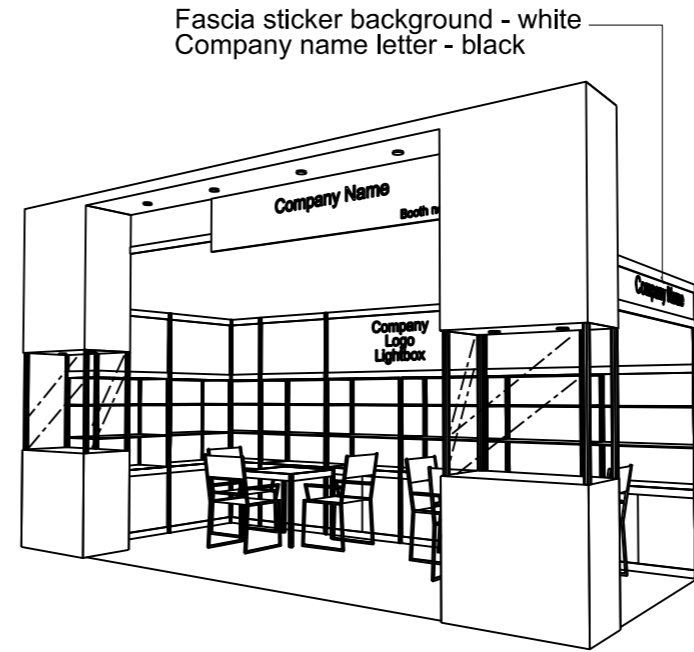

PERSPECTIVE N.T.S



COLOUR PERSPECTIVE N.T.S

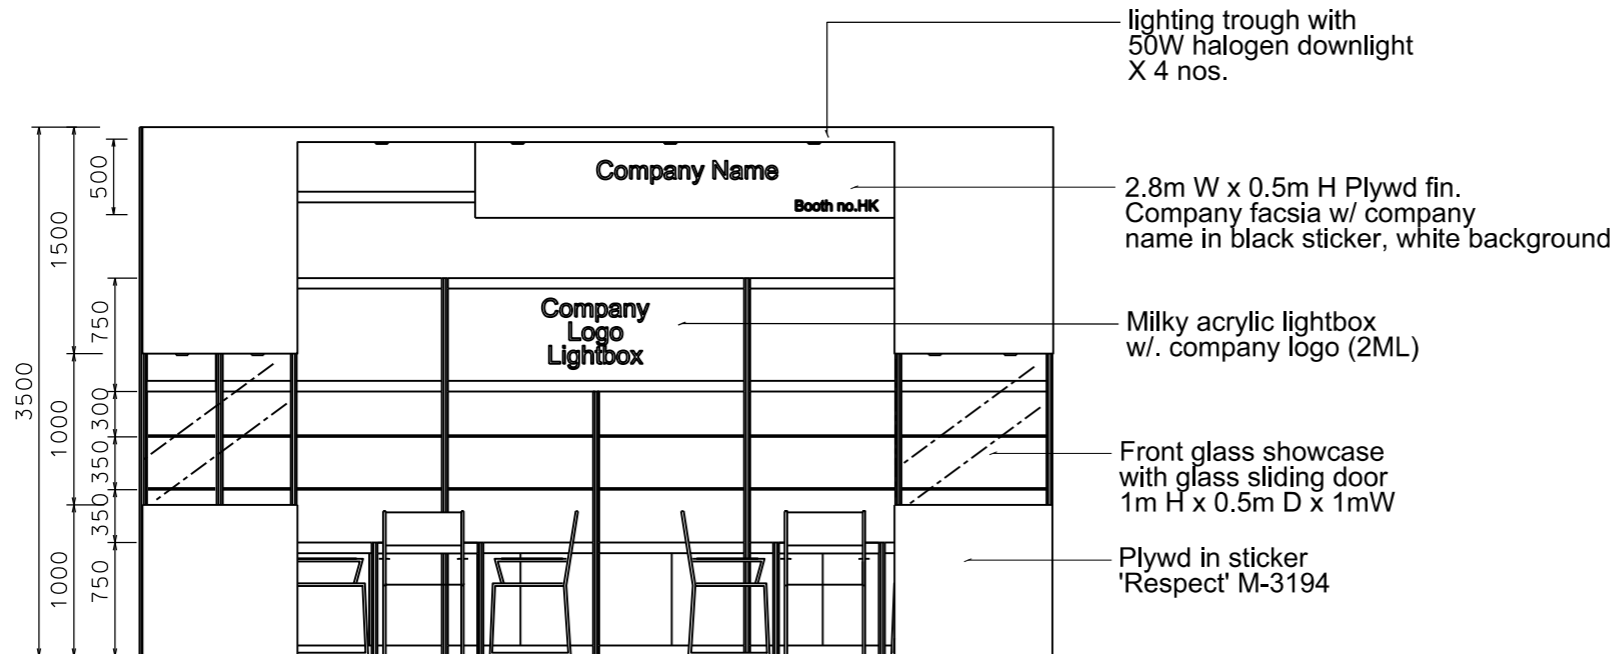

FRONT ELEVATION

BOOTH SPECIFICATION		QTY
	Tall showcase with 2 layers of glass shelf (with no door), 3 x 50W halogen downlights, with cabinet underneath (1mL x 0.5mD x 2.5mH)	8
	Front showcase in sticker laminate finish with glass swing door w/ 2 x 50W halogen downlight (no glass shelf) (1mL x 0.5mD x 3.5mH)	2
	Square meeting table (0.7m X0.7m x 0.75mH)	2
	Black leather chair	6
	Longarmed spotlight w/23 watt energy saving lamp (yellow)	2
	50W Halogen light (for fascia)	4
	500w Square pin power socket	2
	Company Logo Lightbox (2mL x 0.75mH)	1

FILE PATH - L:\Local Fair Premium Booth 2011\SD-Layouts\SD-C layout\SD-C-2d.layout\_update.dgn



NOTES UNLESS OTHERWISE SPECIFIED ALL DIMENSIONS ARE IN MM.

.....  
.....  
.....

REVISION  
08-07-2009  
14-09-2009  
20-01-2009  
22-01-2010  
30-03-2011  
05-05-2015

DATE: 05-05-2015  
SCALE: 1 : 50 (A3)  
DRAWN BY: ..  
CHECKED BY: .....

TITLE  
Premium Booth  
SD-C-18  
R-Corner

PROJECT  
PREMIUM BOOTH  
6m x 3m  
Corner  
DATE: XXXXXXXX

SHEET  
SD-C05a