



Premium Booth 6mW x 3mD ONE SIDE OPEN

SD-D-18
6mW x 3mD x 3.5mH

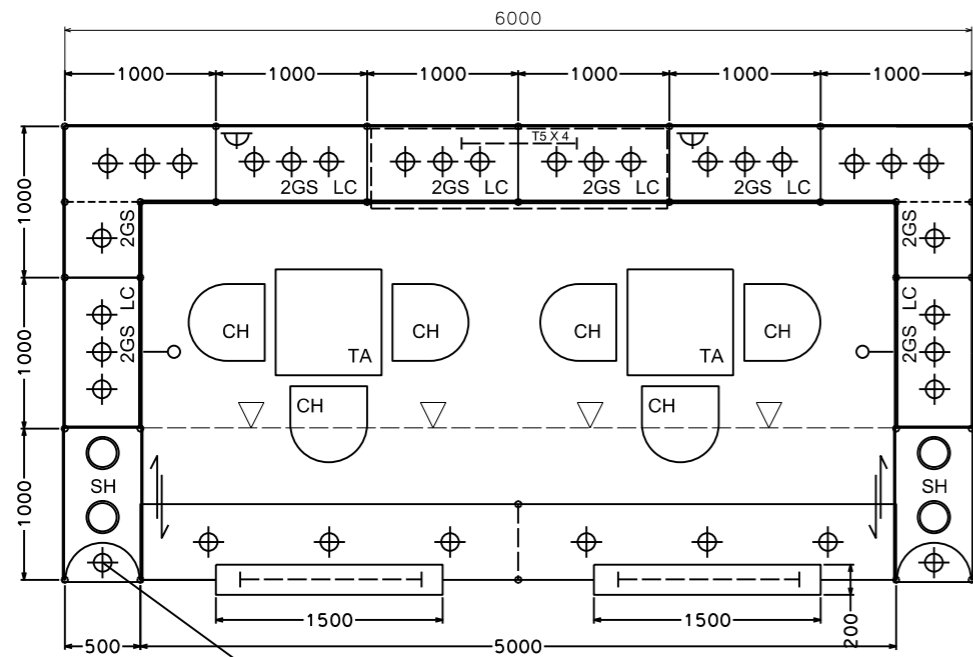


PLAN

1 x 50w halogen uplight for upper part,
1 x 50w halogen downlight for lower part,

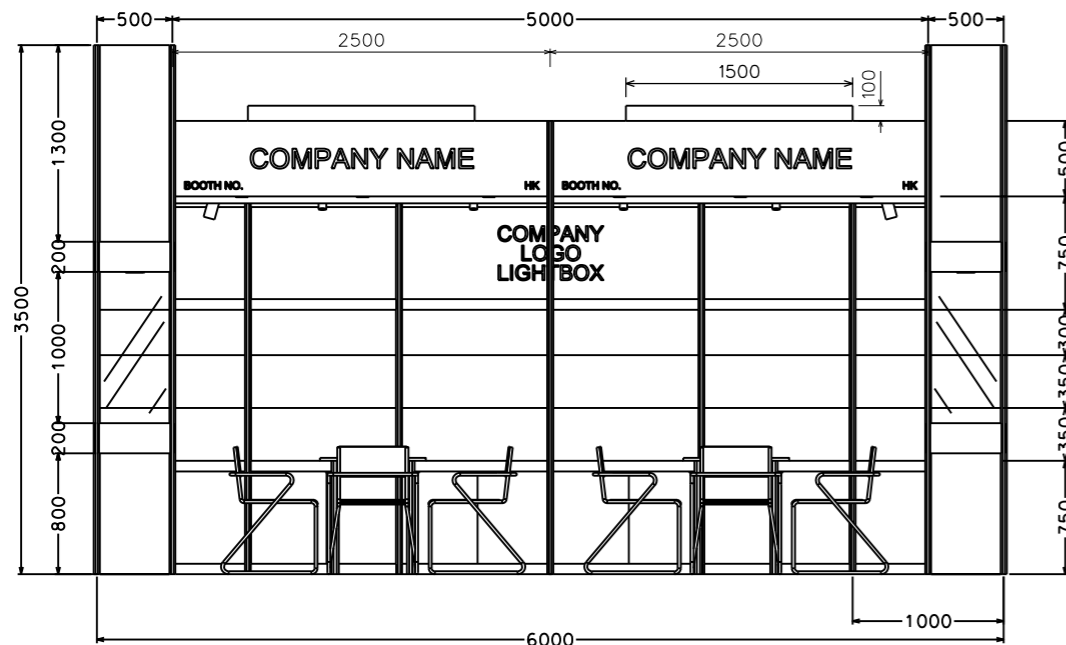

FRONT ELEVATION

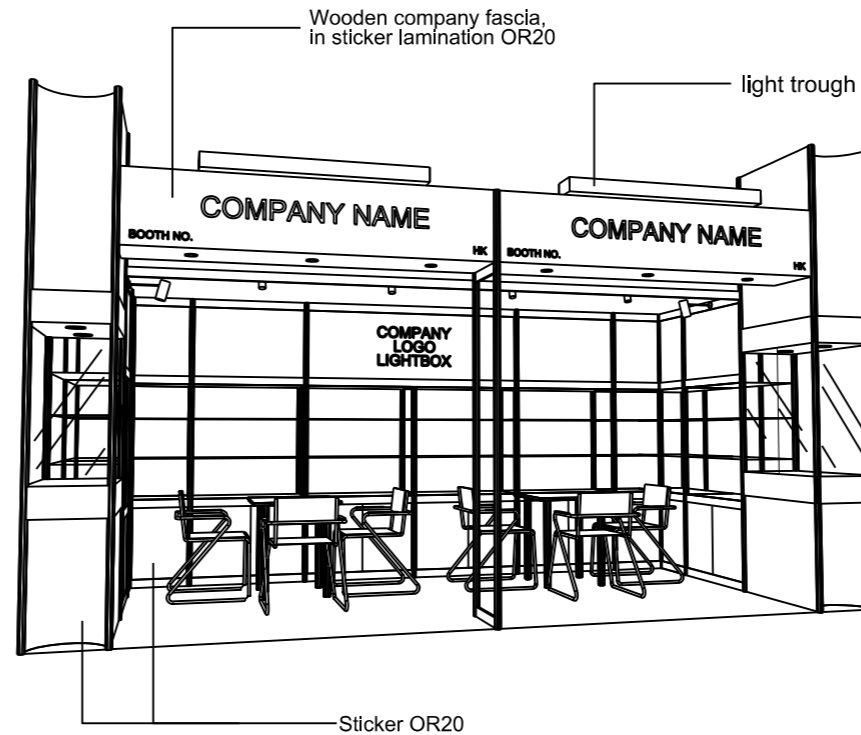

PERSPECTIVE N.T.S.



COLOUR PERSPECTIVE N.T.S.

BOOTH SPECIFICATION		QTY
	Tall showcase in light orange sticker lamination w/glass sliding door, 2 x 100W recess downlight, 2 x 50W uplight & downlight (1mW x 0.5mD x 3.5mH)	2
	Company logo lightbox w/ 4 x T5 tube (2mL)	1
	Tall showcase in light orange sticker lamination (without glass door), w/ 2 layers glass shelf, 3 x 50W halogen downlight, cabinet underneath (1mW x 0.5mD x 2.5mH)	9
	Square meeting table (0.7m X0.7m x 0.75mH)	2
	Black leather chair	6
	Longarmed spotlight w/23 watt energy saving lamp (yellow)	2
	Spotlight w/23 watt energy saving lamp (yellow)	4
	T5 tube inside light trough (for fascia)	2
	500w Square pin power socket	2
	50W Halogen light (for fascia)	6

FILE PATH - L:\Local Fair Premium Booth 2011\SD-Layouts\SD-D layout\SD-D-2d\layout-update.dgn



NOTES UNLESS OTHERWISE SPECIFIED ALL DIMENSIONS ARE IN MM.

REVISION

DATE: 16/03/2011

SCALE: 1 : 50 (A3)

DRAWN BY: CHERRY

CHECKED BY:

TITLE

Premium Booth
SD-D-18
6X3

PROJECT

PREMIUM BOOTH

DATE:

SHEET

SD-D04