



Premium Booth 5mW x 3mD Right Corner Booth


SD-E-W15-R Cnr
5mW x 3mD x 3.5mH

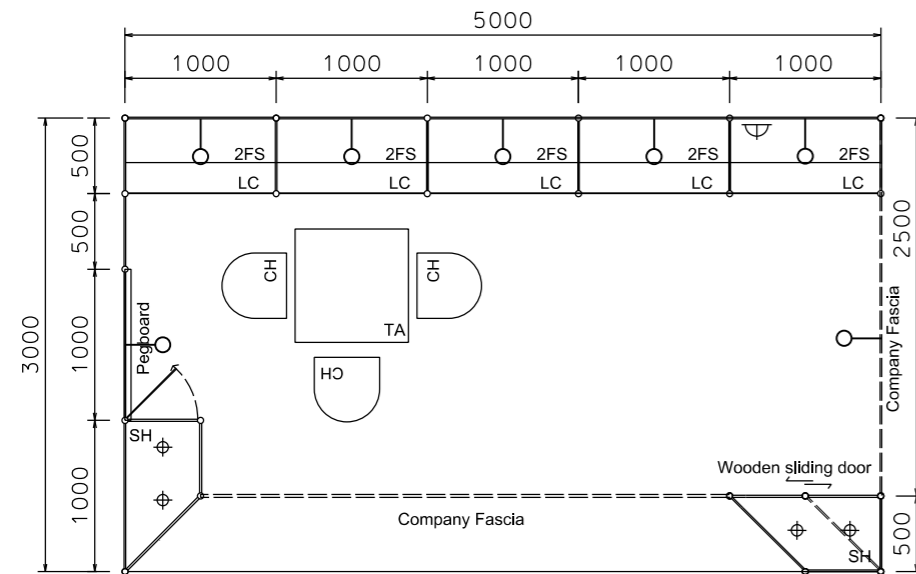


PLAN

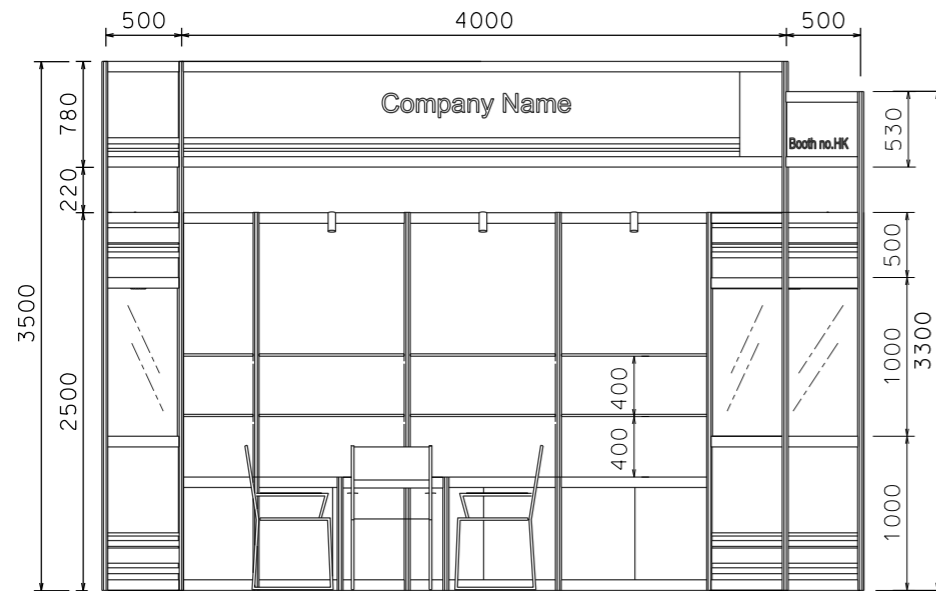

FRONT ELEVATION

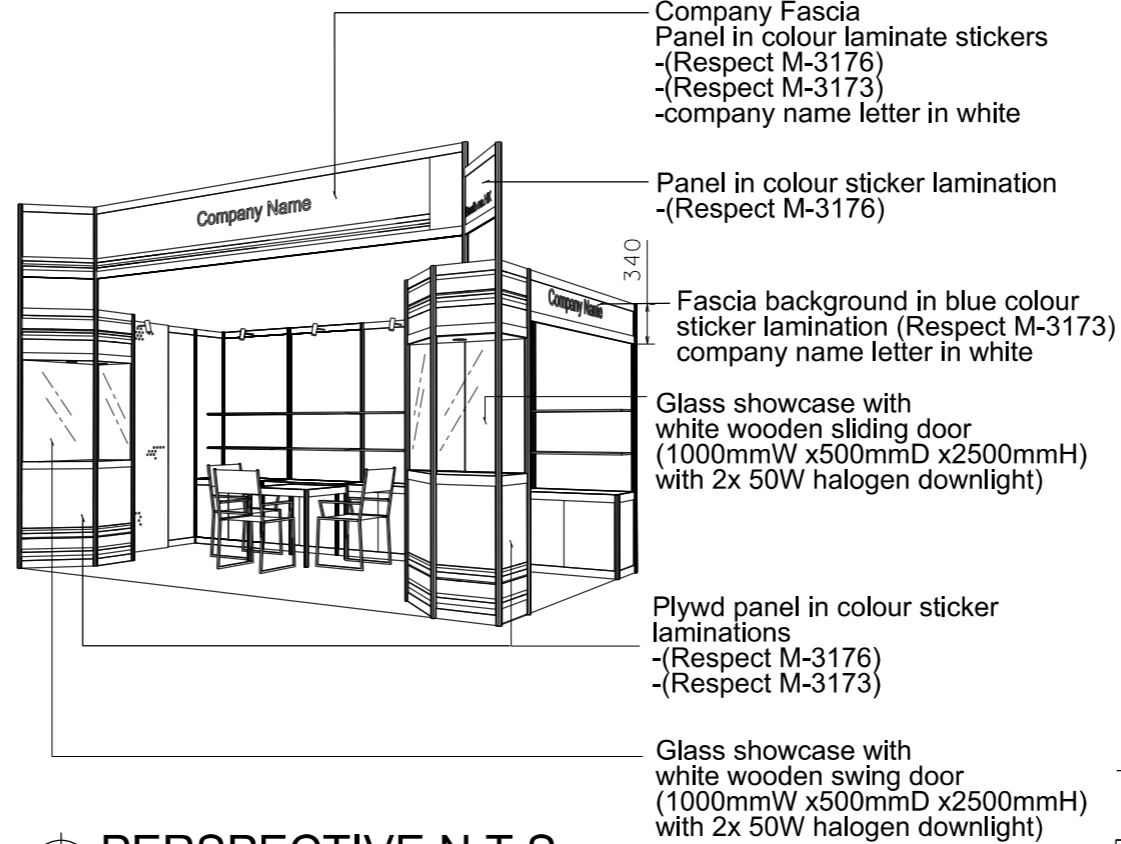

PERSPECTIVE N.T.S

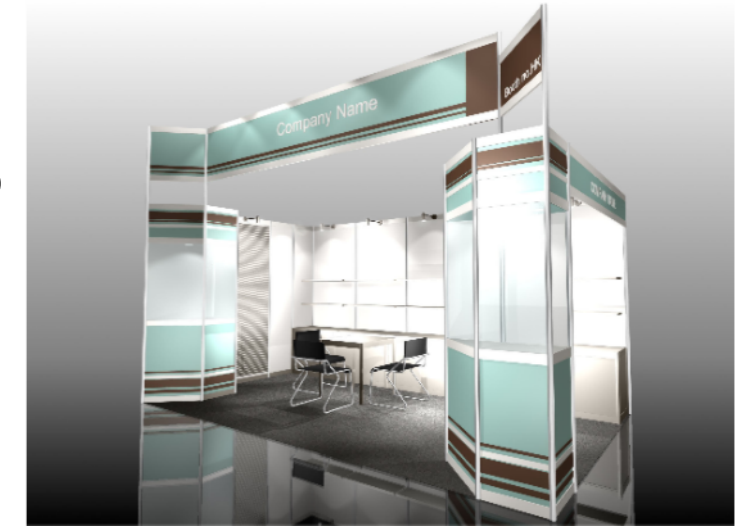

COLOUR PERSPECTIVE N.T.S

BOOTH SPECIFICATION		QTY
	Front glass showcase in sticker lamination with white wooden swing door. 2 x (50W) halogen downlight (1m W x 0.5mD x 2.5m H)	1
	Front glass showcase in sticker lamination with white wooden sliding doors. 2 x (50W) halogen downlight (1m W x 0.5mD x 2.5m H)	1
	Lockable cabinet (1mL x 0.5mD x 0.75mH)	5
	Wooden shelf (flat) (1mL x 0.3mD)	10
	Pegboard with 30 hooks (1mW x 2.5mH)	1
	Square meeting table (0.7m X 0.7m x 0.75mH)	1
	Black leather chair	3
	Longarmed spotlight w/23 watt energy saving lamp (yellow)	7
	500w Square pin power socket	1

FILE PATH - L:\Local Fair Premium Booth 2011\SD-Layouts\SD-E layout\SD-E-2dLAYOUT.dgn



NOTES UNLESS OTHERWISE SPECIFIED ALL DIMENSIONS ARE IN MM.

.....
.....
.....

.....
.....
.....

REVISION
16-07-2009
30-10-2009
20-01-2010

DATE: 20-01-2010
SCALE: 1 : 50 (A3)
DRAWN BY: ..
CHECKED BY:

TITLE
Premium Booth
SD-E-W15
R-Corner

PROJECT
PREMIUM BOOTH
5m x 3m
Corner
DATE: XXXXXXXX

SHEET
SD-E04a