



Premium Booth 10mW x 3mD Left Corner Booth

SD-B-30 LEFT CORNER
10mW x 3mD x 3.5mH

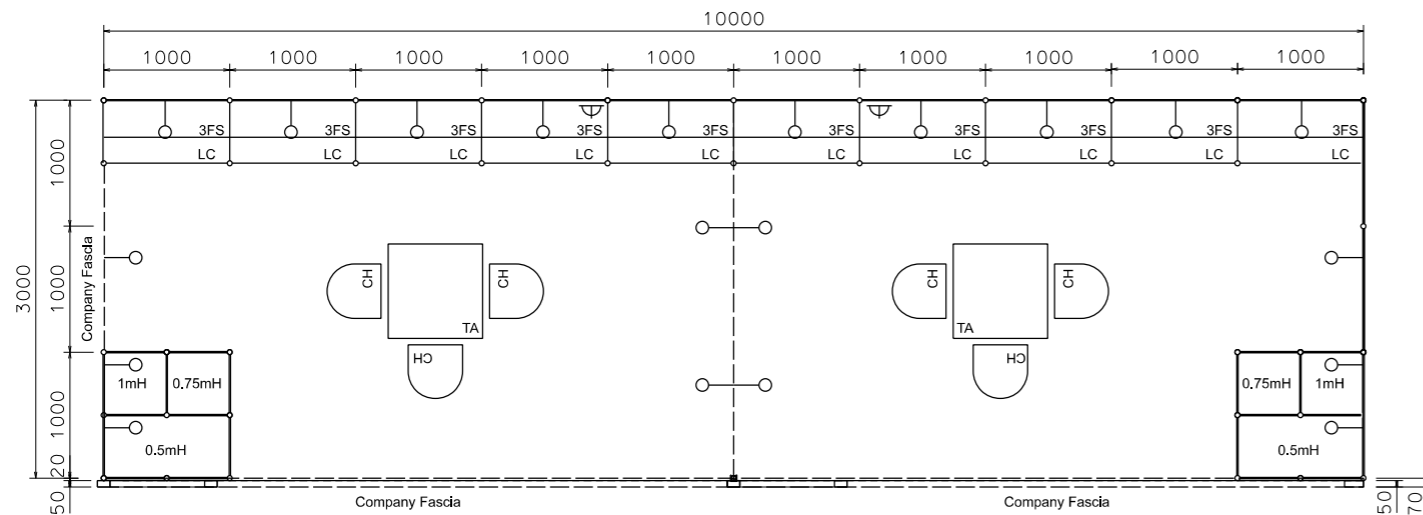


PLAN

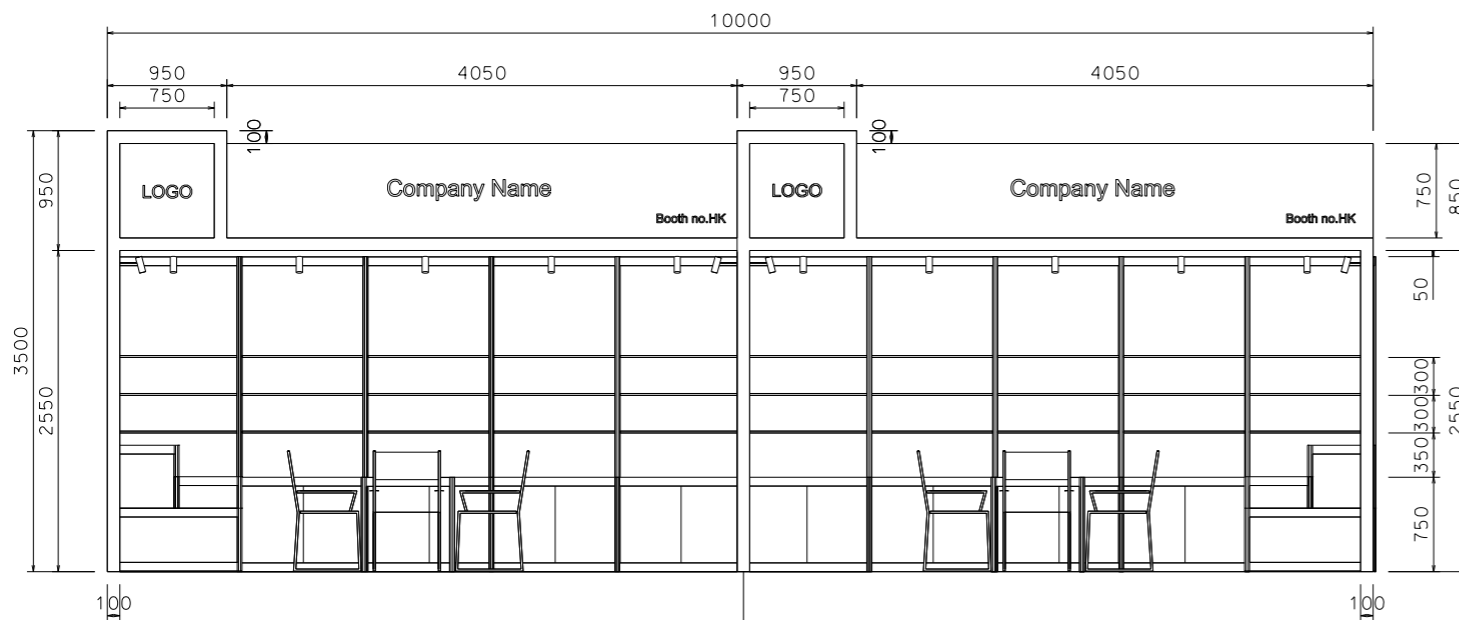


FRONT ELEVATION



COLOUR PERSPECTIVE N.T.S

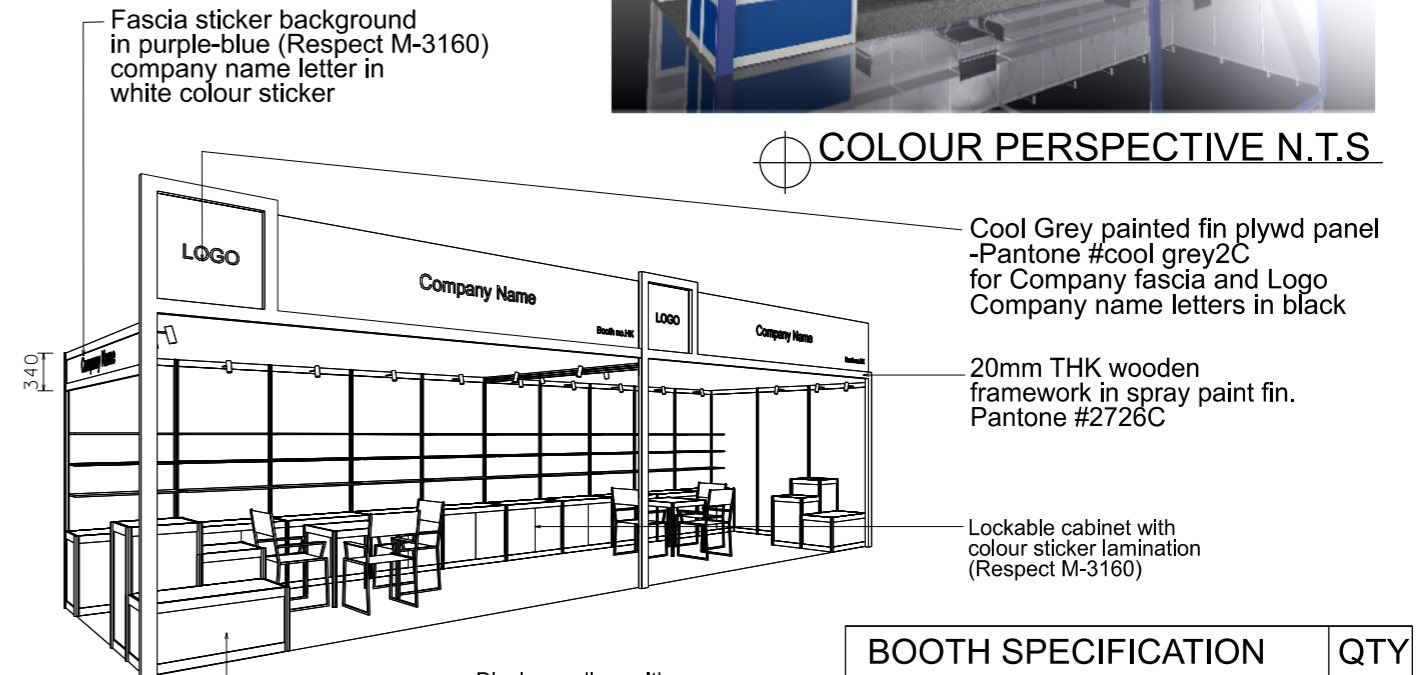

PERSPECTIVE N.T.S

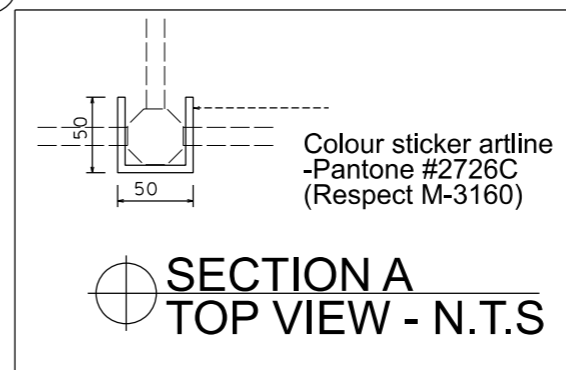

BOOTH SPECIFICATION		QTY
	Lockable cabinet in purple-blue sticker lamination (1mL x 0.5mD x 0.75mH)	10
	Wooden shelf (flat) (1mL x 0.3mD)	30
	0.5mX 0.5mX 1mH display podium in blue sticker lamination	2
	0.5mX 0.5mX 0.75mH display podium in blue sticker lamination	2
	0.5mX 1mX 0.5mH display podium in blue sticker lamination	2
	Square meeting table (0.7m X 0.7m x 0.75mH)	2
	Black leather chair	6
	Longarmed spotlight w/13 watt LED lamp (yellow)	20
	500w Square pin power socket	2
	Company logo	2

FILE PATH - L:\Local Fair Premium Booth 2011\SD-Layouts\13W Lamp\SD-B layout\SD-B-2dLayout.dgn



NOTES UNLESS OTHERWISE SPECIFIED ALL DIMENSIONS ARE IN MM.

.....
.....
.....

REVISION
20-01-2010
26-09-2011
07/12/2011
24/10/2013
29/11/2018

DATE: 29/11/2018
SCALE: 1 : 60 (A3)
DRAWN BY: ..
CHECKED BY:

TITLE
Premium Booth
SD-B-30
Lcnr

PROJECT
PREMIUM BOOTH
10m x 3m
Left Corner
DATE: XXXXXXXX

SHEET

SD-B13A