


Premium Booth 10mW x 3mD One side open


SD-C-30 - 10mW x 3mD x 3.5mH




COLOUR PERSPECTIVE N.T.S

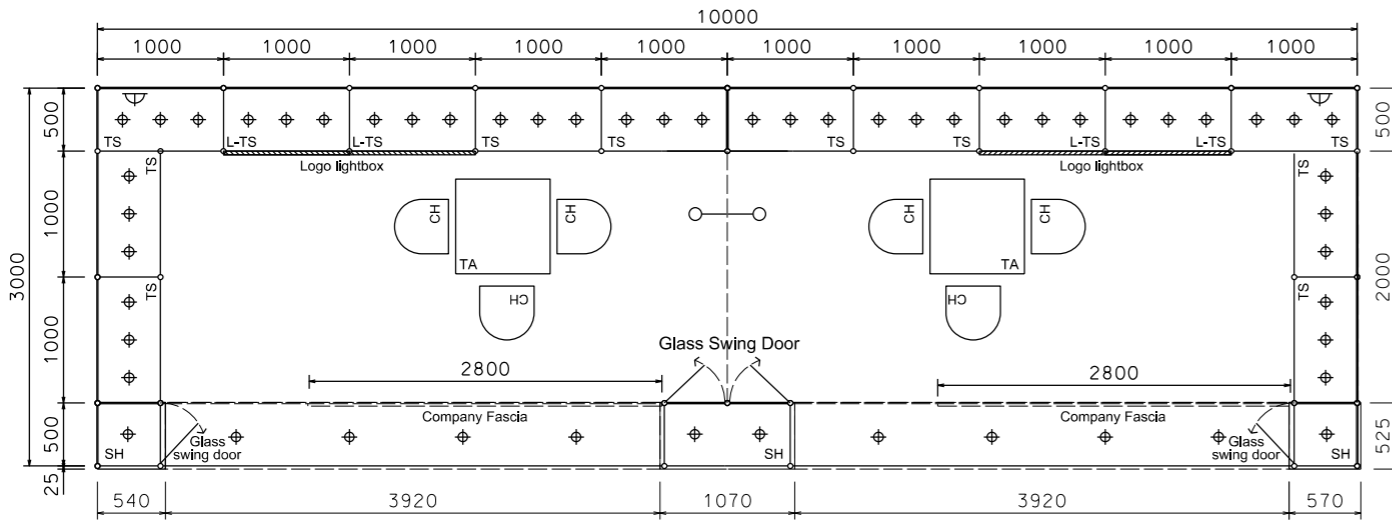

PLAN

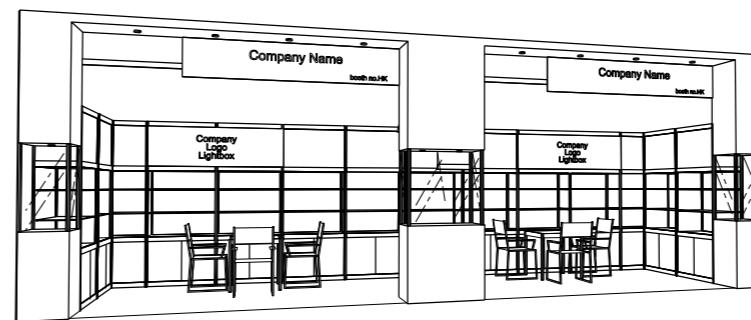

PERSPECTIVE N.T.S

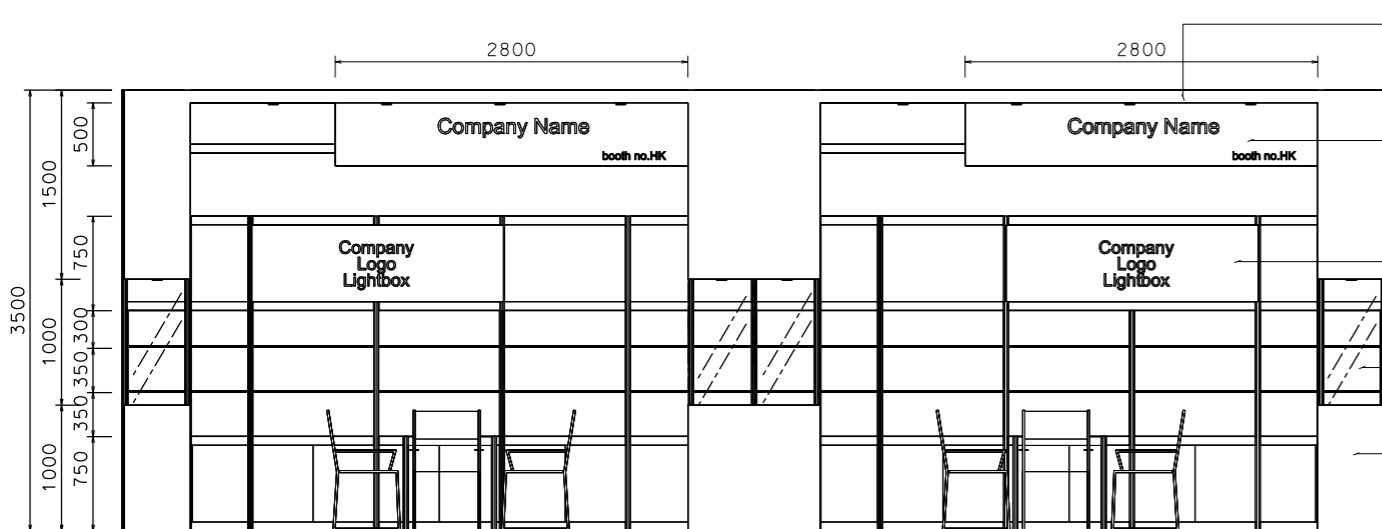

FRONT ELEVATION

- Lighting trough with 7W LED downlight X 4 nos.
- 2.8m W x 0.5m H Plywd fin. Company fascia w/ company name in black sticker, white background
- Milky acrylic lightbox w/. company logo (2ML)
- Front glass showcase with glass sliding door 1m H x 0.5m D x 0.5mW
- Plywd in sticker 'Respect' M-3194

BOOTH SPECIFICATION		QTY
	Tall showcase with 2 layer of glass shelf (with no door), 3x 7W LED downlights, with cabinet underneath	14
	Front showcase in sticker lamination finish with glass swing door w/ x1(7W) LED downlight (no glass shelf)	2
	Front showcase in sticker laminate finish with glass swing door w/ 2 x 7W LED downlight (no glass shelf) (1mL x 0.5mD x 3.5mH)	1
	Square meeting table (0.7m X0.7m x 0.75mH)	2
	Black leather chair	6
	Longarmed spotlight w/13 watt LED lamp (yellow)	2
	7W LED light (for fascia)	8
	500w Square pin power socket	2
	Company Logo Lightbox (2mL x 0.75mH))	2

FILE PATH - L:\Local Fair Premium Booth 2011\SD-Layouts\SD-C layout\SD-C-2d.layout_update_13w.dgn



NOTES UNLESS OTHERWISE SPECIFIED ALL DIMENSIONS ARE IN MM.

.....

.....

.....

REVISION
 22-02-2011
 23-01-2014
 05-05-2015
 08-01-2019

DATE: 08-01-2019
 SCALE: 1 : 60 (A3)
 DRAWN BY: ..
 CHECKED BY:

TITLE
 Premium Booth SD-C-30

PROJECT
 PREMIUM BOOTH 10m x 3m
 DATE: XXXXXXXX

SHEET