



Premium Booth 10mW x 3mD Right Corner Booth

SD-C-30_R_Cnr - 10mW x 3mD x 3.5mH

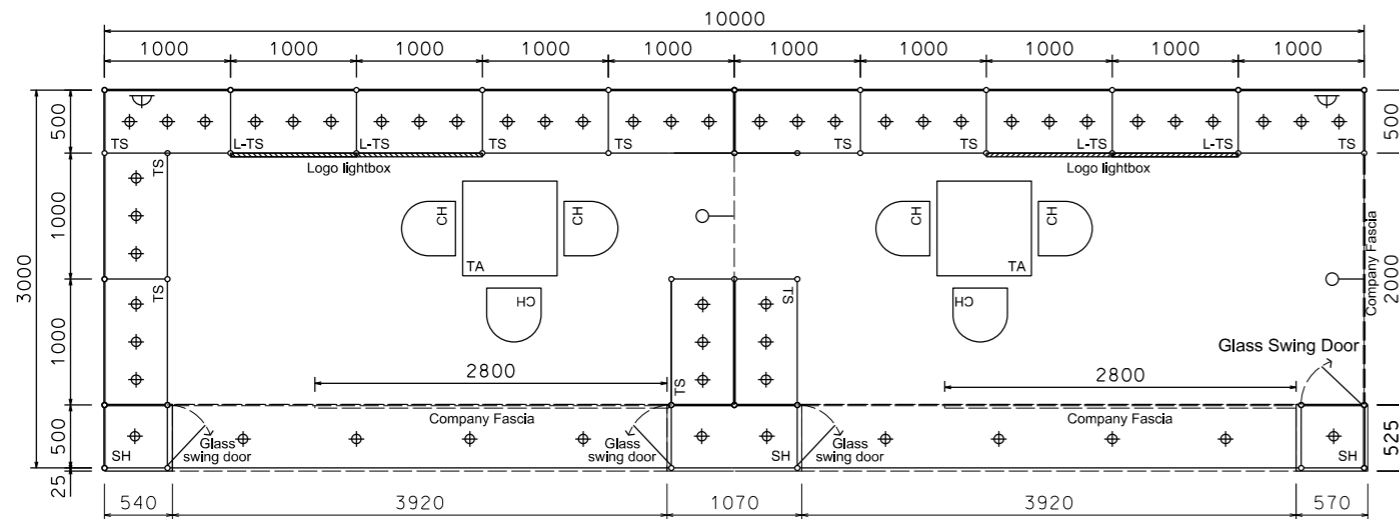


PLAN

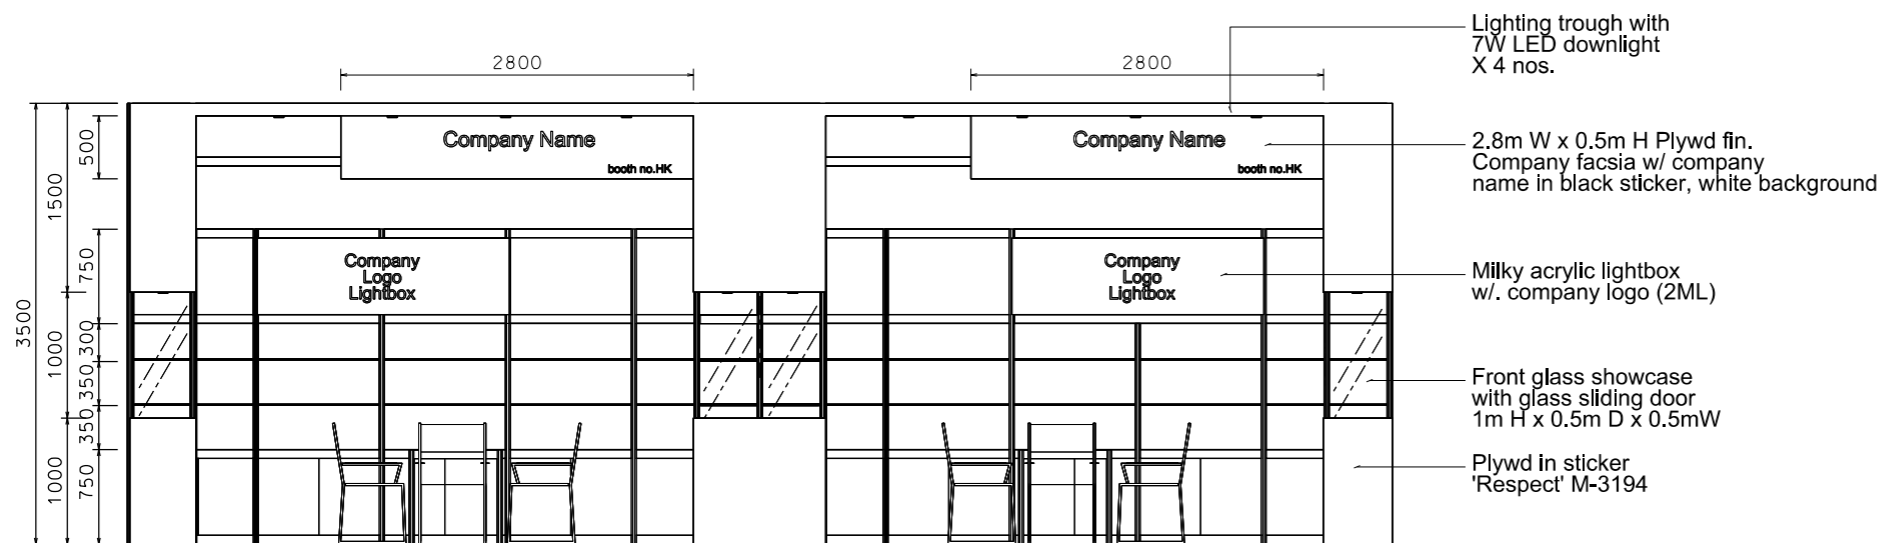

FRONT ELEVATION



COLOUR PERSPECTIVE N.T.S.

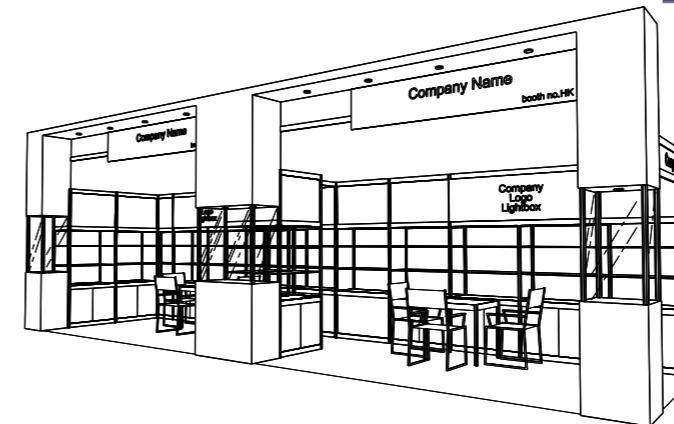

PERSPECTIVE N.T.S

BOOTH SPECIFICATION		QTY
	Tall showcase with 2 layer of glass shelf (with no door), 3x 7W LED downlights, with cabinet underneath	14
	Front showcase in sticker lamination finish with glass swing door w/ x1(7W) LED dowlight (no glass shelf)	2
	Front showcase in sticker laminate finish with glass swing door w/ 2 x 7W LED downlight (no glass shelf) (1mL x 0.5mD x 3.5mH)	1
	Square meeting table (0.7m X0.7m x 0.75mH)	2
	Black leather chair	6
	Longarmed spotlight w/13 watt LED lamp (yellow)	2
	7W LED light (for fascia)	8
	500w Square pin power socket	2
	Company Logo Lightbox (2mL x 0.75mH)	2

FILE PATH - L:\Local Fair Premium Booth 2011\SD-Layouts\SD-C layout\SD-C-2dlayout_update_13w.dgn



NOTES UNLESS OTHERWISE SPECIFIED ALL DIMENSIONS ARE IN MM.

.....

.....

.....

REVISION

22-02-2011

23-01-2014

05-05-2015

08-01-2019

DATE: 08-01-2019

SCALE: 1 : 60 (A3)

DRAWN BY: ..

CHECKED BY:

TITLE

Premium Booth SD-C-30 R-Corner

PROJECT

PREMIUM BOOTH 10m x 3m Corner

DATE: XXXXXXXX

SHEET

SD-C09a