

Premium Booth 5mW x 3mD Left side Corner booth

SD-B-W15-L_Cnr
5mW x 3mD x 3.5mH

Fascia sticker background in purple-blue (Respect M-3160) company name letter in white colour sticker


Cool Grey painted fin plywd panel -Pantone #cool grey2C for Company fascia and Logo company name letters in black

20mm THK wooden framework in spray paint fin. Pantone #2726C

Display podium with colour sticker lamination (Respect M-3160)




COLOUR PERSPECTIVE N.T.S

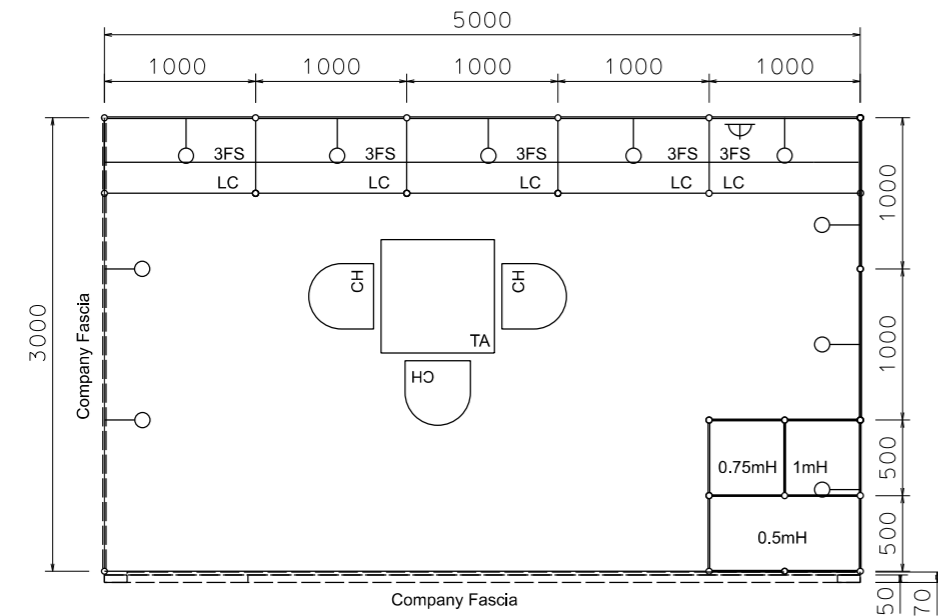

PLAN

PERSPECTIVE N.T.S

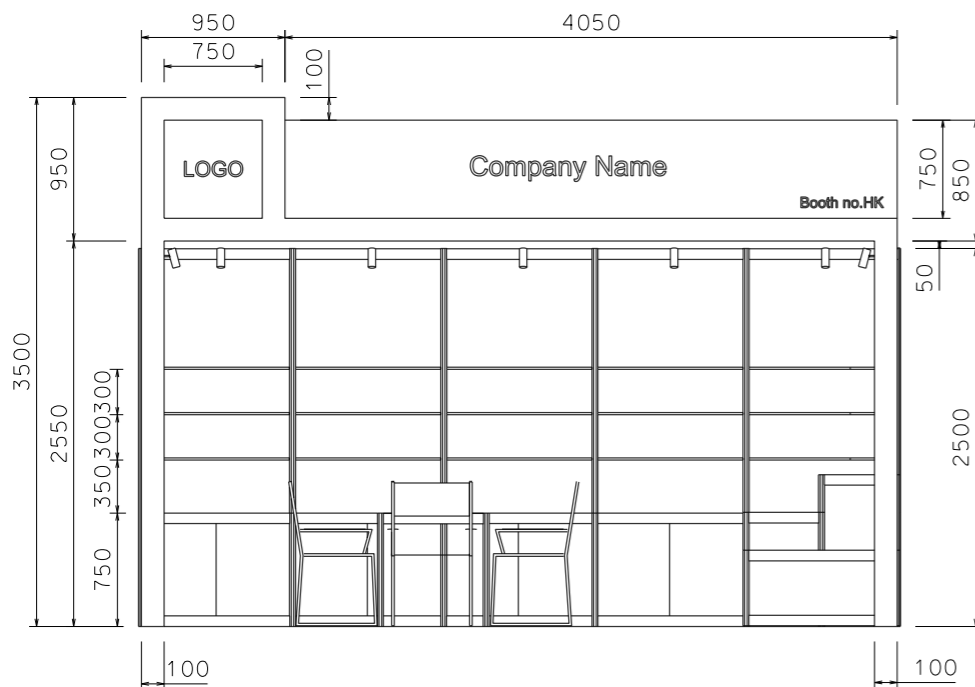

FRONT ELEVATION

BOOTH SPECIFICATION		QTY
	Lockable cabinet in purple-blue sticker lamination (1mL x 0.5mD x 0.75mH)	5
	Wooden shelf (flat) (1mL x 0.3mD)	15
	0.5mX 0.5mX 1mH display podium in blue sticker lamination	1
	0.5mX 0.5mX 0.75mH display podium in blue sticker lamination	1
	1mX 0.5mX 0.5mH display podium in blue sticker lamination	1
	Square meeting table (0.7m X0.7m x 0.75mH)	1
	Black leather chair	3
	Longarmed spotlight w/13 watt LED lamp (yellow)	10
	500w Square pin power socket	1
	Company logo	1

FILE PATH - L:\Local Fair Premium Booth 2011\SD\Layouts\13W_Lamp\SD-B layout\SD-B-2d\Layout.dgn



NOTES

UNLESS OTHERWISE SPECIFIED ALL DIMENSIONS ARE IN MM.

.....
.....
.....

REVISION

09-02-2009
14-07-2009
22-07-2009
20-01-2010
29-11-2018

DATE: 29-11-2018

SCALE: 1 : 50 (A3)

DRAWN BY: ..

CHECKED BY:

TITLE

Premium Booth
SD-B-15W
L- Corner

PROJECT

PREMIUM BOOTH
5m x 3m
Corner

DATE: XXXXXXXX

SHEET

SD-B04a