



Premium Booth 6mW x 3mD Right side open Corner Booth

SD-A-18-R Cnr
6mW x 3mD x 3.5mH

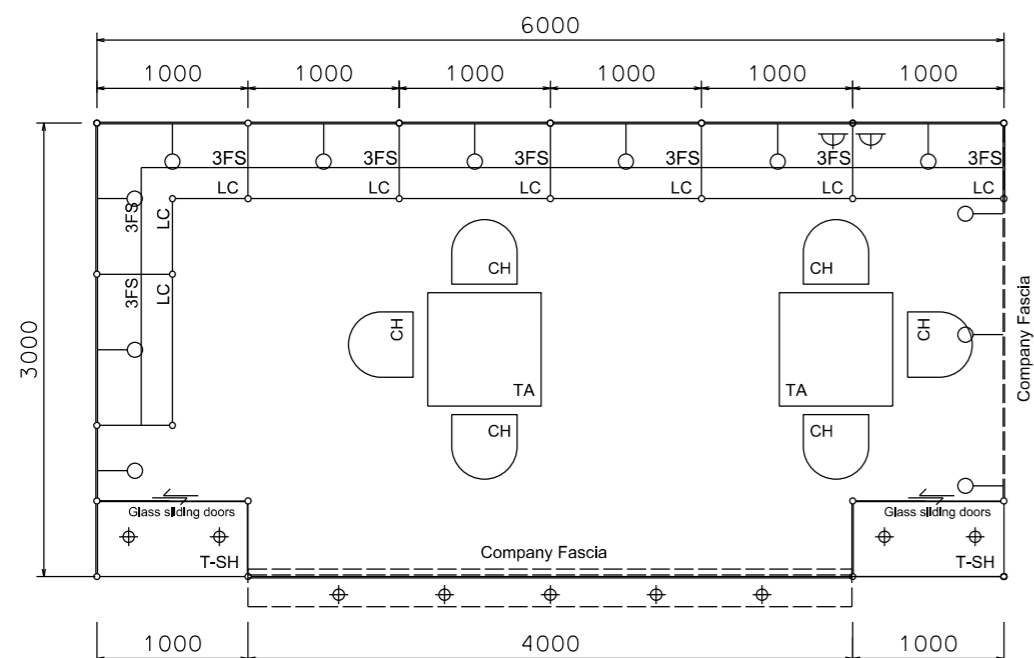


PLAN

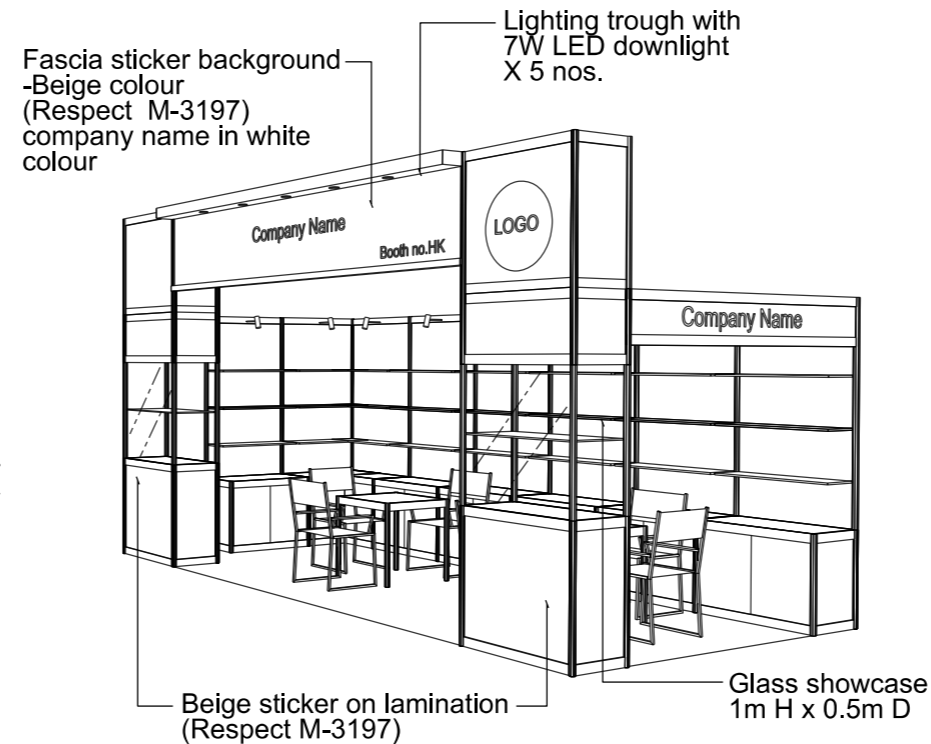


PERSPECTIVE N.T.S



COLOUR PERSPECTIVE N.T.S

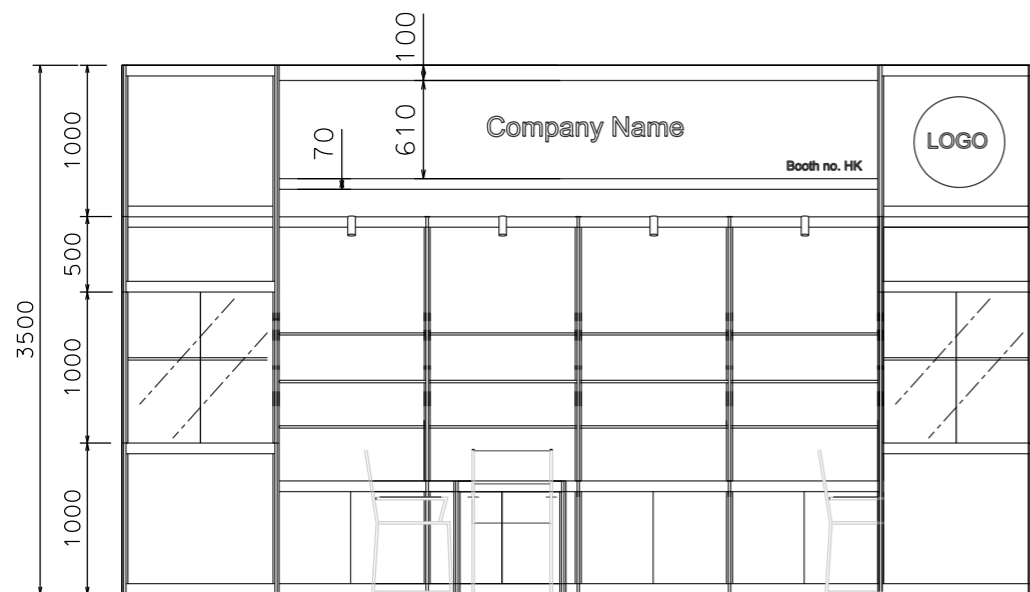

FRONT ELEVATION

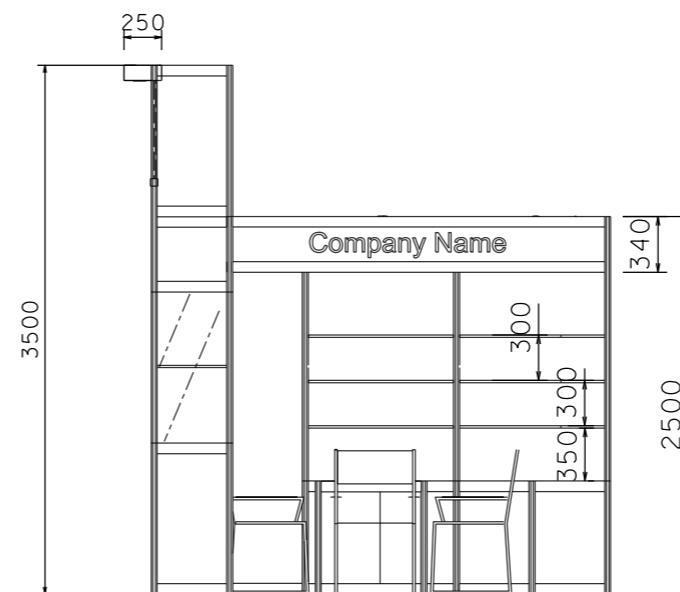

SIDE ELEVATION

| BOOTH SPECIFICATION | | QTY |
|---------------------|---|-----|
| | Tall showcase in beige sticker lamination, 1 layer of glass shelf, 2x 7W LED downlights | 2 |
| | Lockable cabinet in beige sticker lamination (1mL x 0.5mD x 0.75mH) | 7.5 |
| | Wooden shelf (flat) (1mL x 0.3mD) | 24 |
| | Square meeting table (0.7m X0.7m x 0.75mH) | 2 |
| | Black leather chair | 6 |
| | 13W LED Lamp Longarmed Spotlight (yellow) | 12 |
| | 7W LED light (for fascia) | 5 |
| | 500w Square pin power socket | 2 |
| | Company Logo | 1 |

FILE PATH - L:\Local Fair Premium Booth 2011\SD-Layouts\SD-A layout\SD-A-Layout-New.dgn



NOTES UNLESS OTHERWISE SPECIFIED ALL DIMENSIONS ARE IN MM.

.....
.....
.....

REVISION
26-11-08
31-12-2008
15-01-2009
09-02-2009
18-05-2009
15-07-2009
21-01-2010
05-05-2015
08-01-2019

DATE: 08-01-2019
SCALE: 1 : 50 (A3)
DRAWN BY: ..
CHECKED BY:

TITLE
Premium Booth
SD-A-18R
Corner

PROJECT
PREMIUM BOOTH
6m x 3m
Corner
DATE: XXXXXXXX

SHEET
SD-A05b