


Premium Booth 3mW x 3mD One side open


SD-D-9
3mW x 3mD x 3.5mH




COLOUR PERSPECTIVE N.T.S

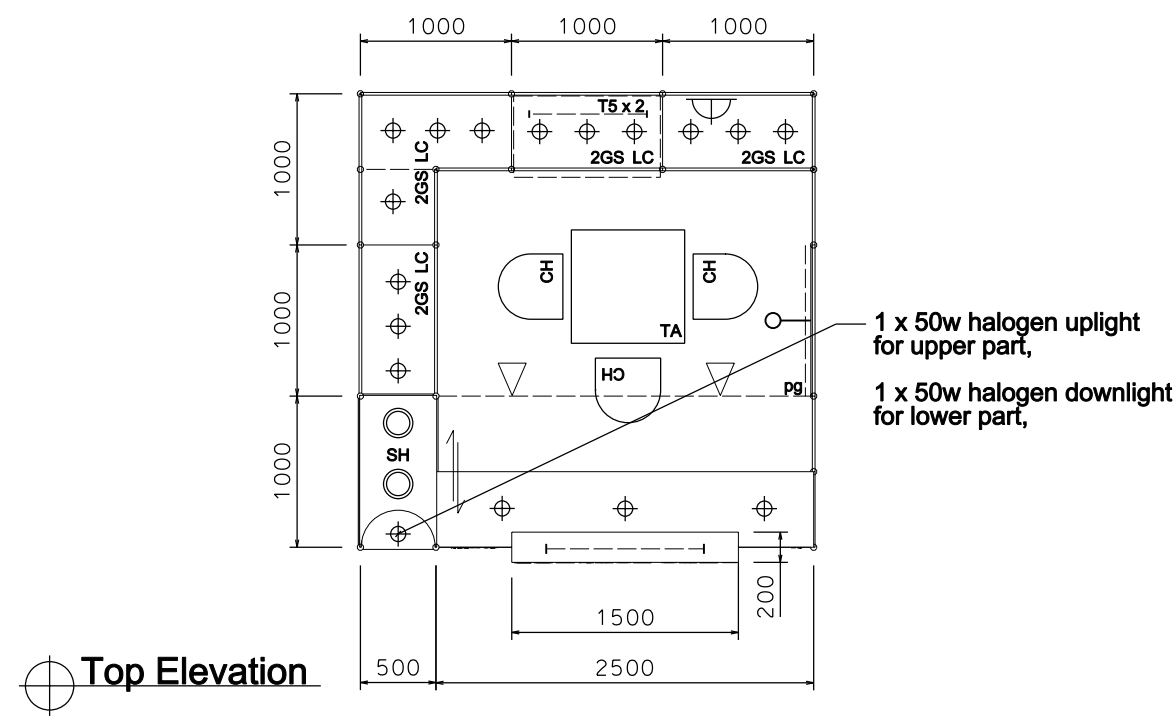

Top Elevation

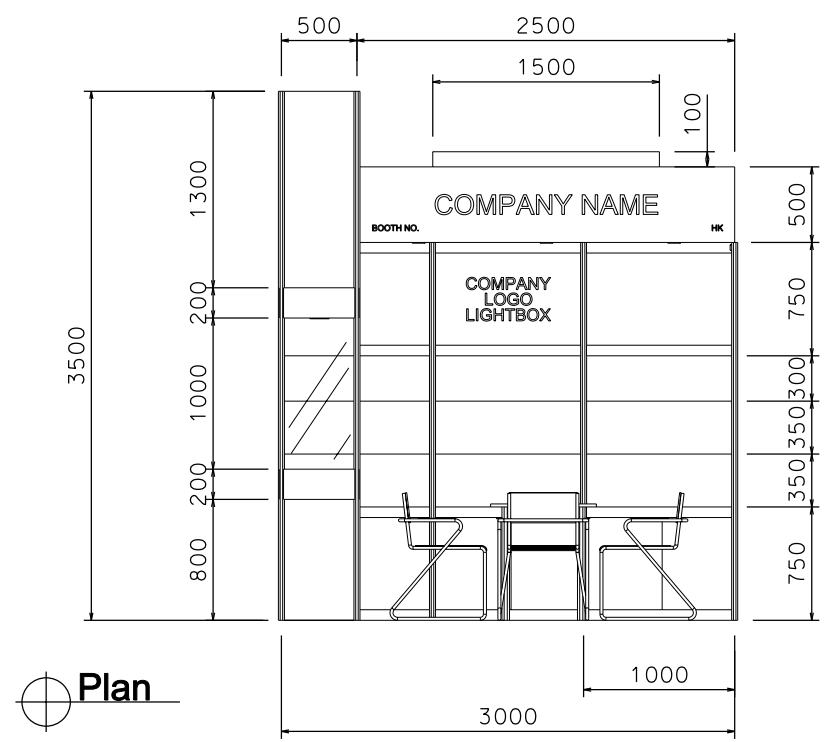

Plan

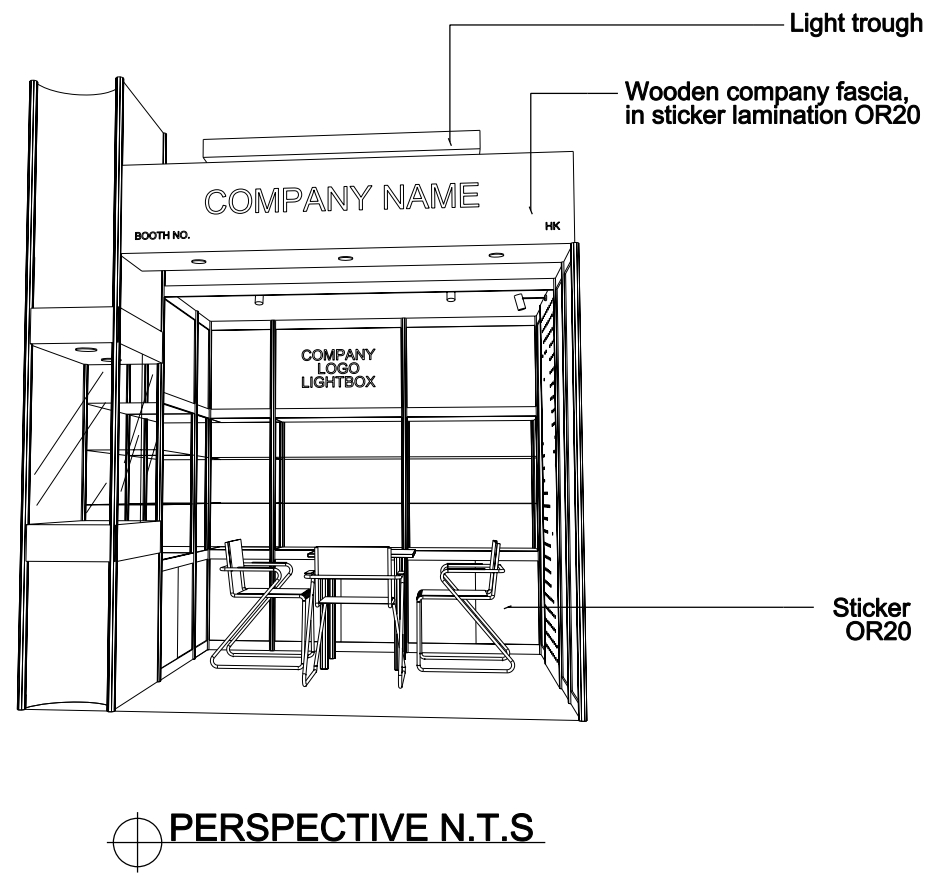

PERSPECTIVE N.T.S

BOOTH SPECIFICATION	QTY
Front glass showcase in light orange sticker lamination with glass sliding door. 2 x (100W) recess downlight & 2 x (50w) uplight and downlight	1
Company Logo Lightbox w/ 2 x T5 tube (1mL)	1
Tall showcase in light orange sticker lamination (without glass door), w/ 2 layers glass shelf, 3x50w halogen downlight, cabinet underneath (1mW x 0.5mD x 2.5mH)	4.5
Square meeting table (0.7m X0.7m x 0.75mH)	1
Black leather chair	3
Pegboard w/ 30 hooks (2.5mH)	1
Longarmed spotlight w/23 watt energy saving lamp (yellow)	1
Spotlight w/ 23w energy saving lamp (Yellow)	2
T5 tube inside light trough	1
500w Square pin power socket	1
50w halogen downlight (under fascia)	3

FILE PATH - K:\Local Fair Premium Booth 2011\SD-Layouts\SD-D layout\SD-D-2dLayout(500w).dgn



NOTES UNLESS OTHERWISE SPECIFIED ALL DIMENSIONS ARE IN MM.

.....

.....

.....

REVISION

DATE: 2010 07 06

SCALE: 1 : 50 (A3)

DRAWN BY: ..

CHECKED BY:

TITLE

Premium Booth SD-D-9 3x3

PROJECT

PREMIUM BOOTH

DATE: XXXXXXXX

SHEET

SD-D01